VITA | Fireplaces

North American Designed & Manufactured by CF + D | custom fireplace design



*The image shown here is for design purpose only

BELLA | Suspended Hood with Base Wood Burning Fireplace




The fireplace has been tested and certified to meet the standards of UL 737-Standard for Fireplace Stoves. & CAN/ULC - S610- Standard for Factory-Built Fireplace Systems. Certified Under - ICC-ES PMG-1574


PRODUCT LAYOUT PACKAGE


2022-02-21

CF + D | custom fireplace design

www.customfireplacedesign.com

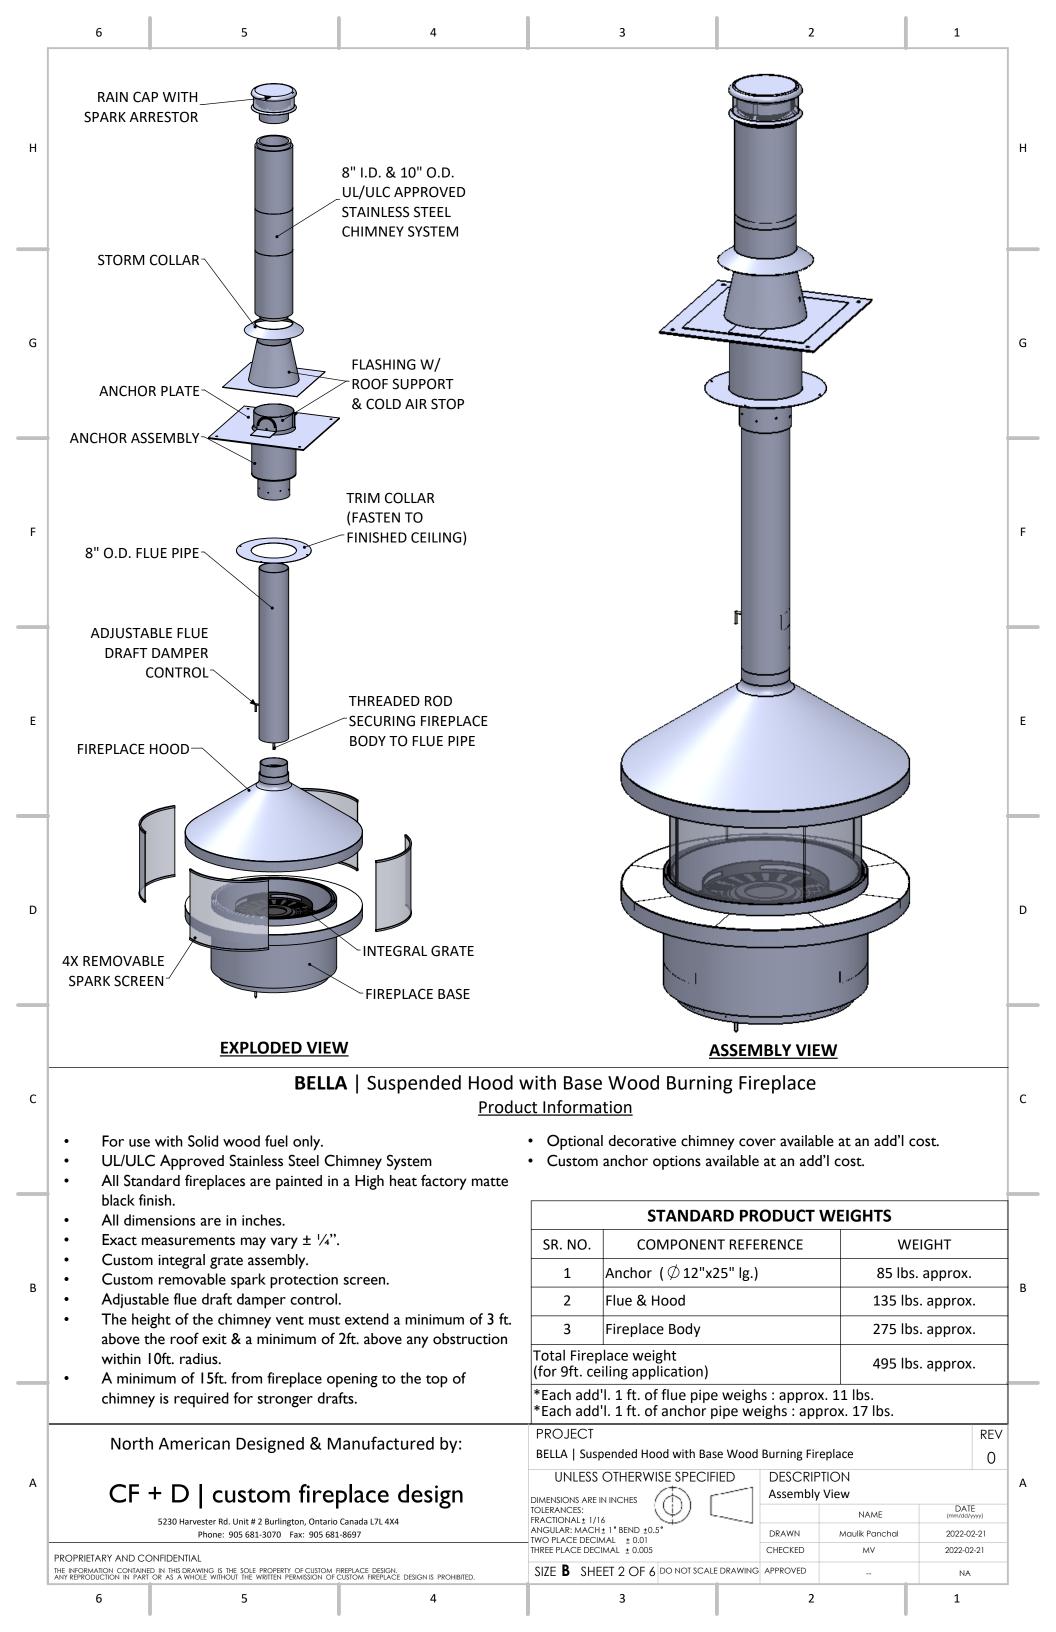

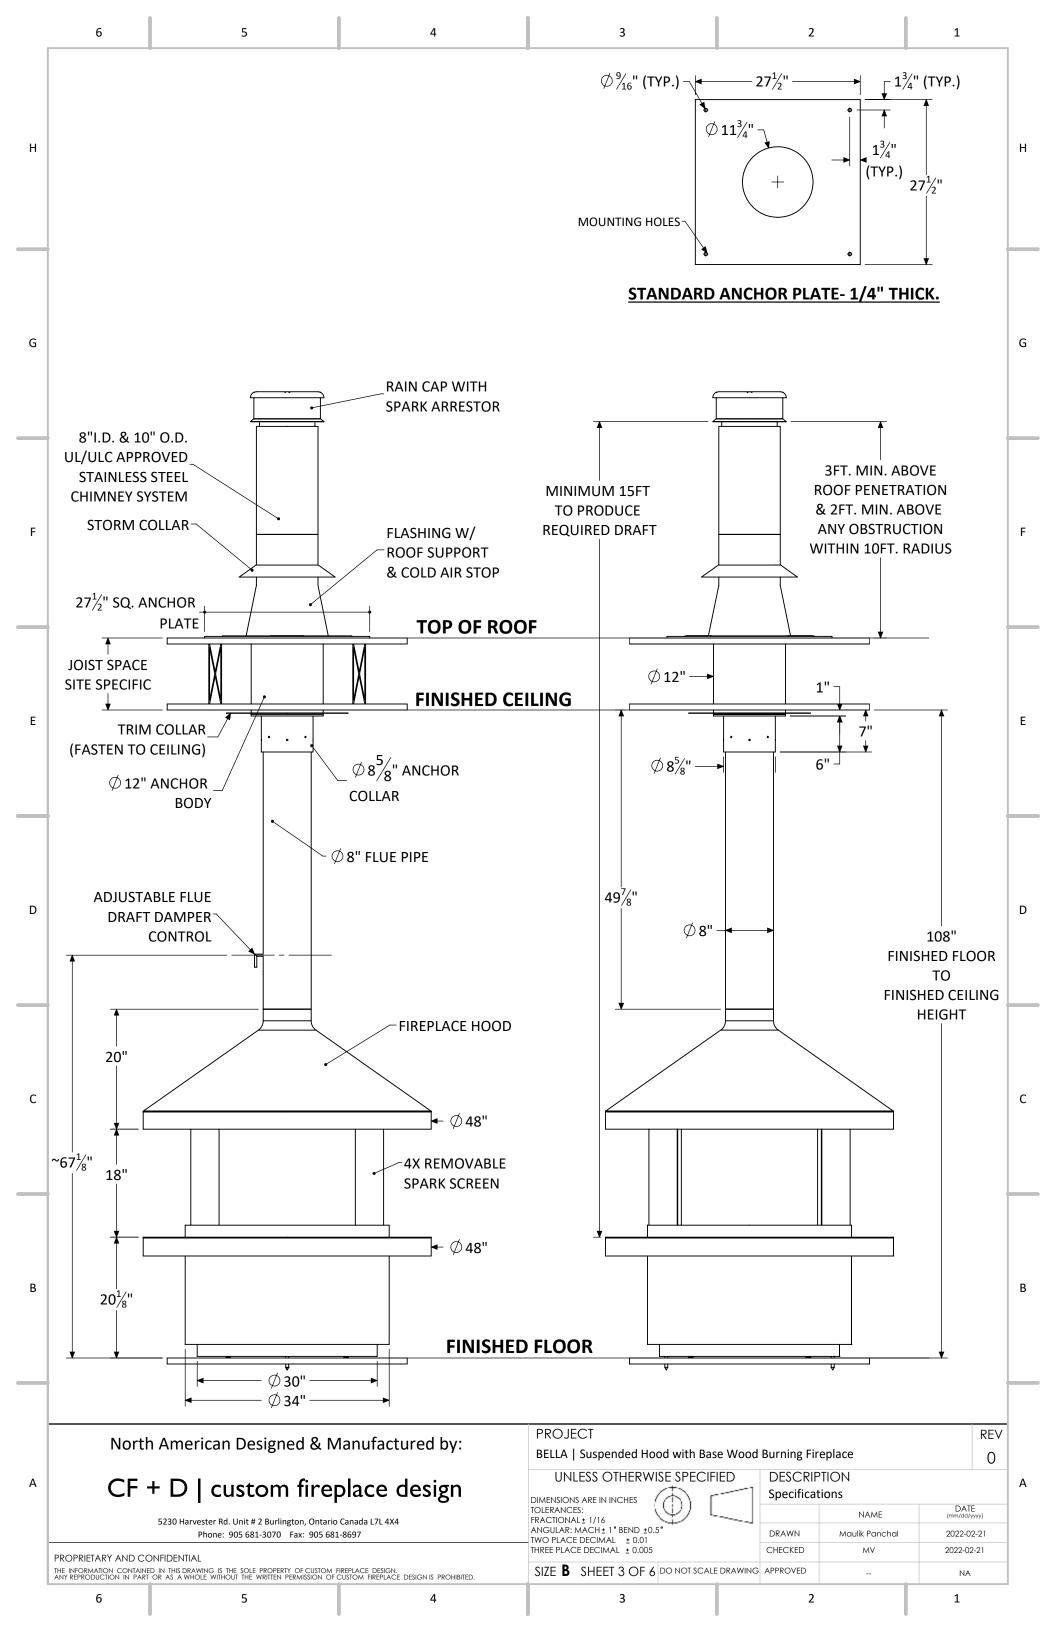

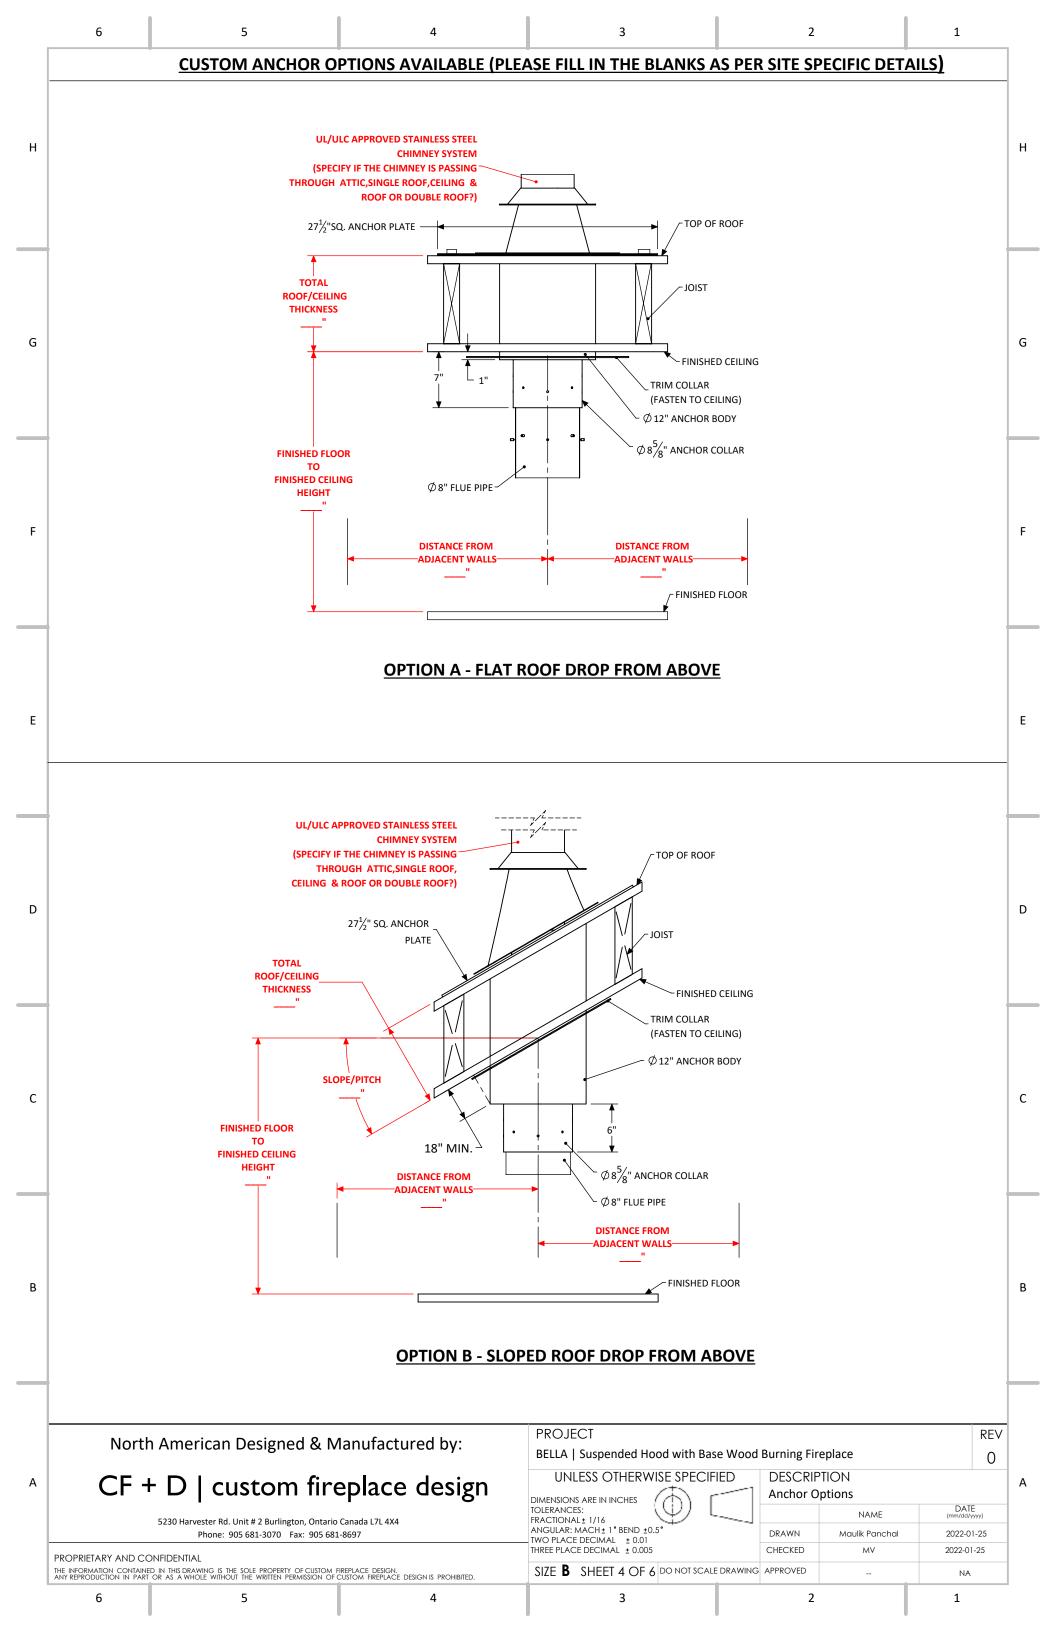

CLEARANCE TO COMBUSTIBLES A minimum of 36" from the combustible materials and/or walls around the fireplace is required. 2" around the chimney system & 18" around flue pipe is required. A minimum of 18" of non-combustible floor material all around fireplace base including the portion underneath is required. 27-1/2" SQ. UL/ULC APPROVED ANCHOR PLATE STAINLESS STEEL **CHIMNEY SYSTEM** TOP OF THE G G ROOF JOIST SPACE SITE SPECIFIC **FINISHED** TRIM COLLAR **CEILING** ANCHOR (FASTEN TO CEILING) **ASSEMBLY CLEARANCE TO COMBUSTIBLES AT CEILING AND ROOF BACKWALL** -FLOOR **PROTECTION** ┌ 18" SIDEWALL SIDEWALL D 36" 18" 18" С С 36" 18" **FLOOR PROTECTION** В В FRONT OF THE **FIREPLACE TOP VIEW** CLEARANCE TO COMBUSTIBLES AROUND FIREPLACE BODY & **FRONT ELEVATION FLOOR PROTECTION REQUIREMENTS PROJECT REV** North American Designed & Manufactured by: BELLA | Suspended Hood with Base Wood Burning Fireplace 0 **UNLESS OTHERWISE SPECIFIED** Α CF + D | custom fireplace design Clearance to Combustibles DIMENSIONS ARE IN INCHES DATE (mm/dd/yyyy) TOLERANCES: NAME 5230 Harvester Rd. Unit # 2 Burlington, Ontario Canada L7L 4X4 FRACTIONAL± 1/16 ANGULAR: MACH± 1° BEND ±0.5° TWO PLACE DECIMAL ± 0.01 THREE PLACE DECIMAL ± 0.005 Phone: 905 681-3070 Fax: 905 681-8697 DRAWN Maulik Panchal 2022-02-21 CHECKED 2022-02-21 MV PROPRIETARY AND CONFIDENTIAL SIZE **B** SHEET 5 OF 6 DO NOT SCALE DRAWING APPROVED THE INFORMATION CONTAINED IN THIS DRAWING IS THE SOLE PROPERTY OF CUSTOM FIREPLACE DESIGN. ANY REPRODUCTION IN PART OR AS A WHOLE WITHOUT THE WRITTEN PERMISSION OF CUSTOM FIREPLACE DESIGN IS PROHIBITED. NA 2 1

