

# VITA | Fireplaces

North American Designed & Manufactured by **CF + D** | custom fireplace design



**BELLA** | Suspended Hood with Base Fireplace  
and Vapor-Fire Burner

LAYOUT DRAWING

04/02/19


**CF + D** | custom fireplace design

[www.customfireplacedesign.com](http://www.customfireplacedesign.com)



# VITA | Fireplaces

## BELLA | Suspended Hood with Base Fireplace and Vapor-Fire Burner

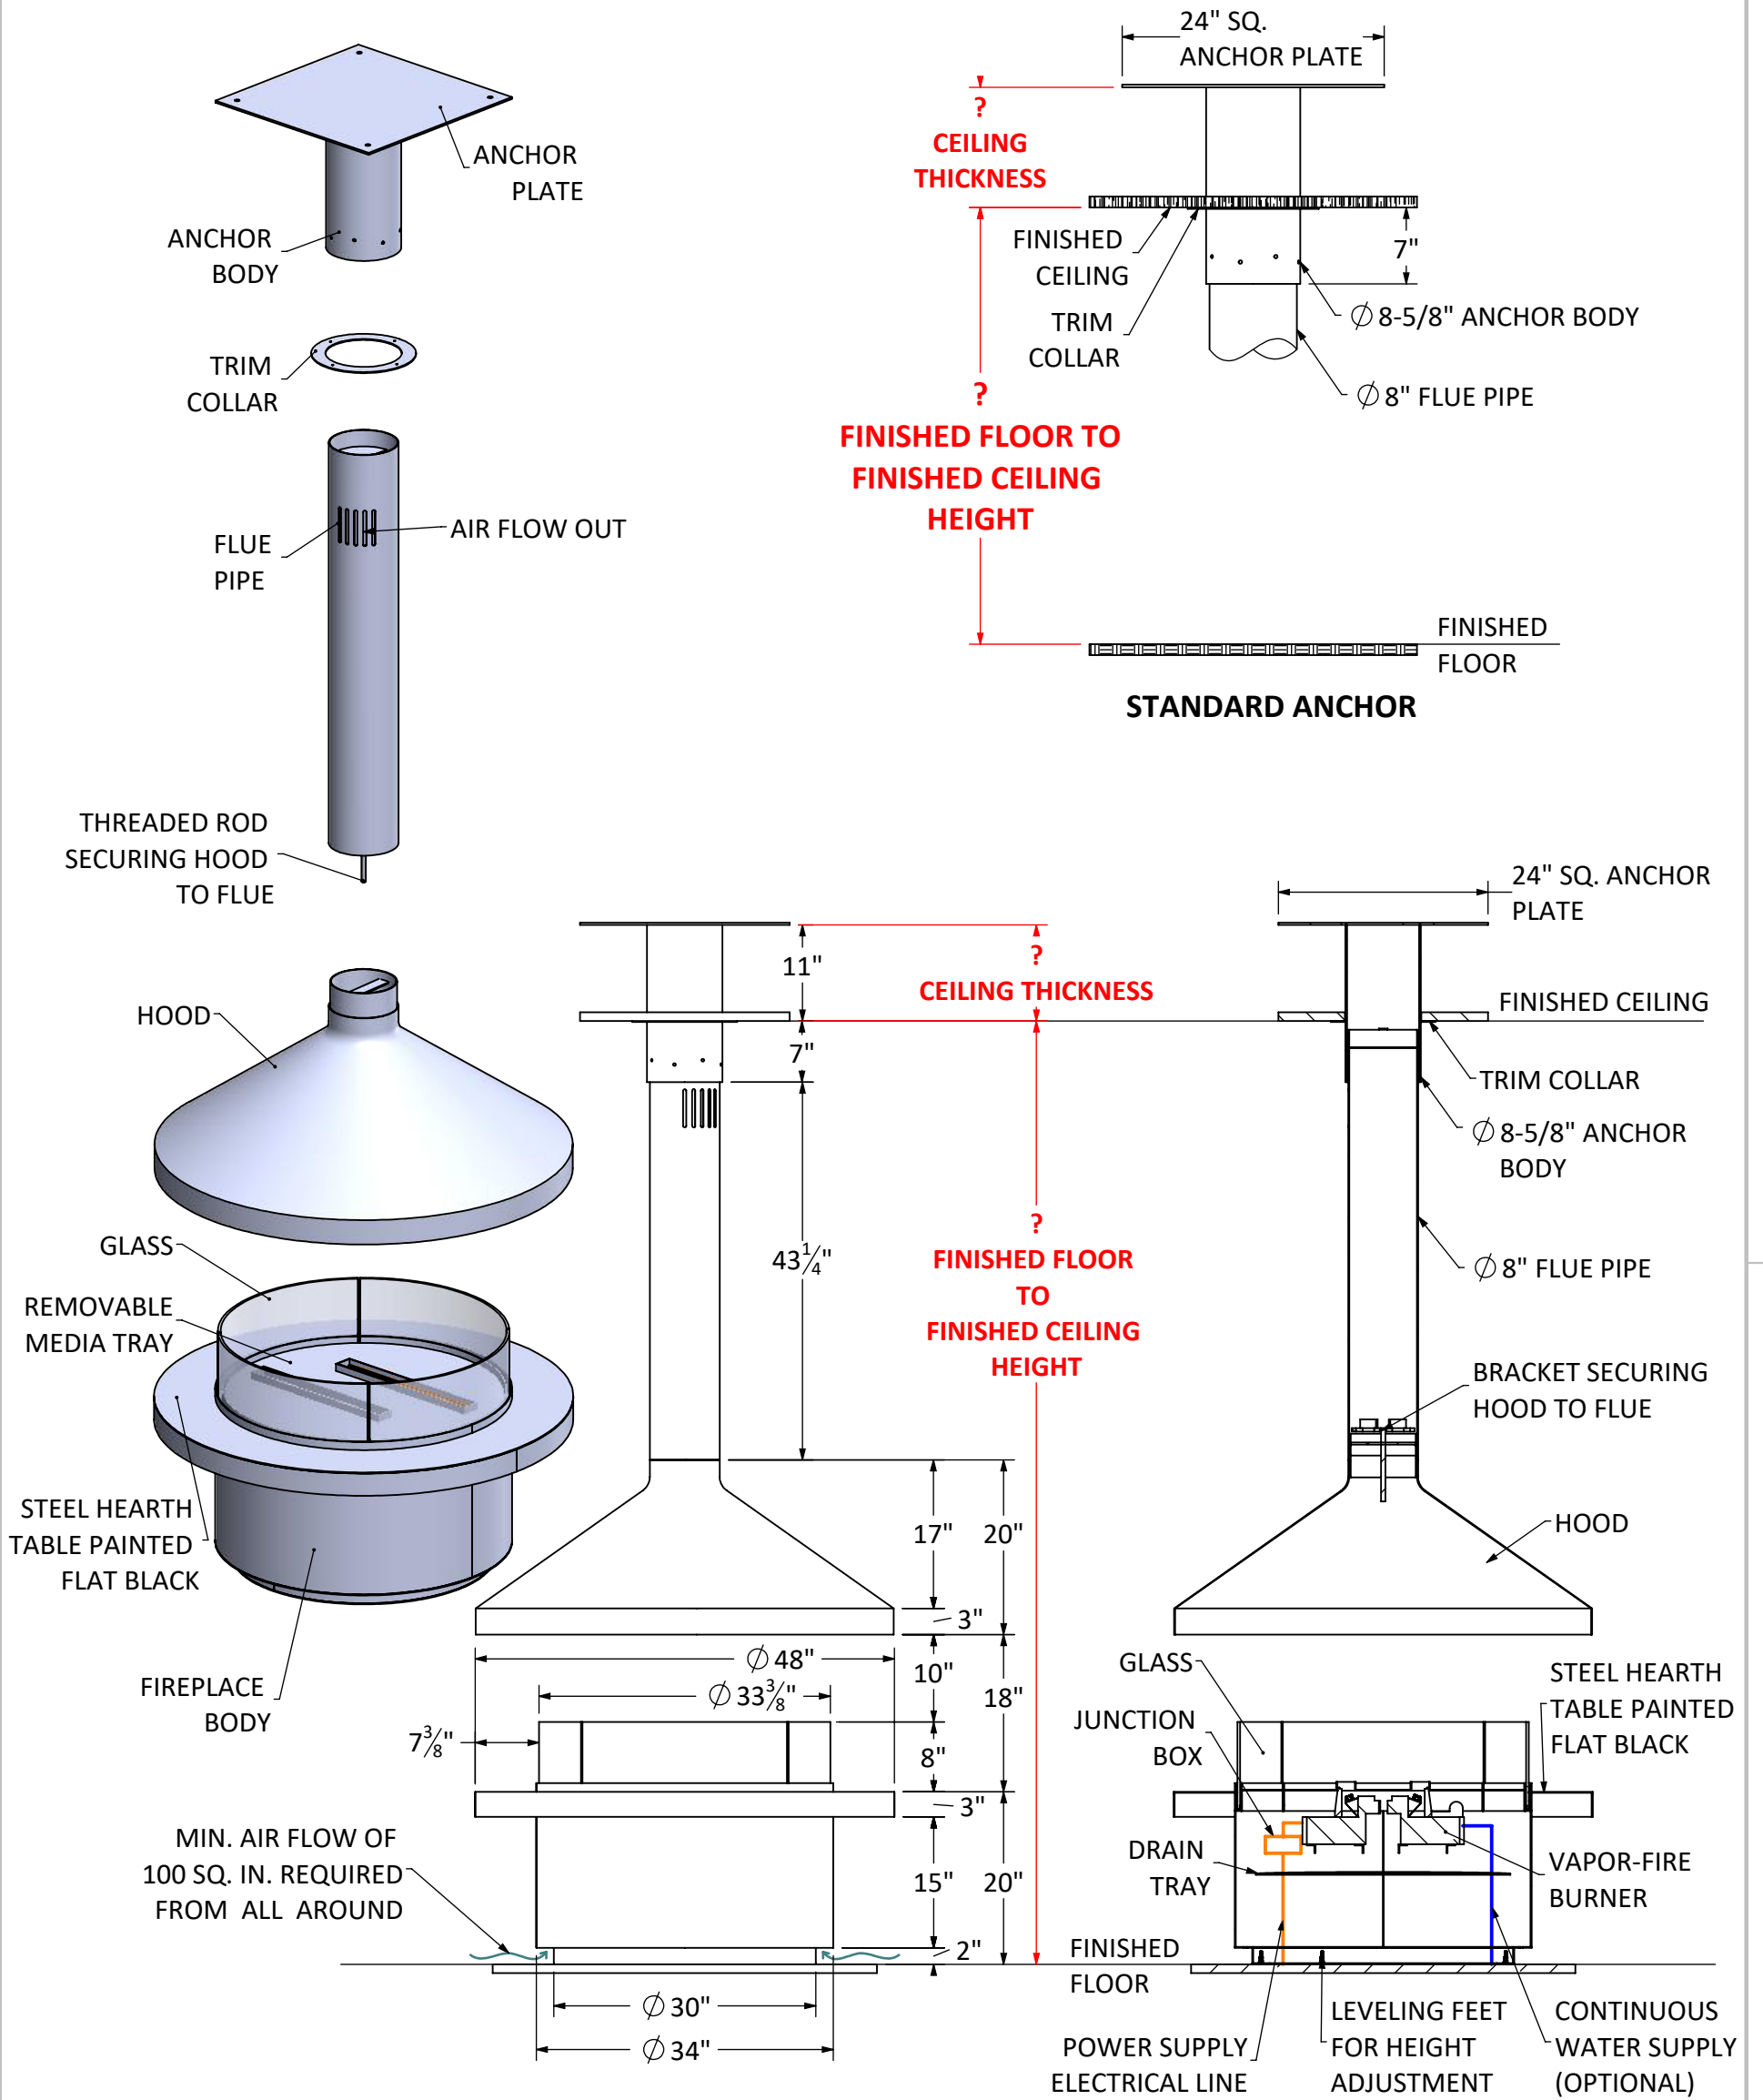

**SECTION VIEW  
SCALE 1:20**

Shown with Standard 9 ft. Flat Ceiling Application  
with Vapor-Fire  
Custom Lengths & Anchor Options Available

Anchor	65 lbs. approx.	UNLESS OTHERWISE SPECIFIED: DIMENSIONS ARE IN INCHES TOLERANCES: FRACTIONAL ± ANGULAR: MACH ± BEND ± TWO PLACE DECIMAL ± THREE PLACE DECIMAL ± INTERPRET GEOMETRIC TOLERANCING PER: MATERIAL FINISH DO NOT SCALE DRAWING	NAME	DATE	MODEL:	BELLA			
Flue & Hood	135 lbs. approx.		DRAWN	MP	4/2/2019	TITLE:	LAYOUT DRAWING		
Fireplace Body	275 lbs. approx.		CHECKED	MV	4/2/2019	SIZE	DWG. NO.	REV	
Total Fireplace weight	475 lbs. approx.		ENG APPR.			A	FMVF-01	0	
*Each add'l. 1 ft. of flue pipe weighs: approx. 11 lbs.			MFG APPR.			SCALE: NTS		SHEET 2 OF 3	
<small>PROPRIETARY AND CONFIDENTIAL THE INFORMATION CONTAINED IN THIS DRAWING IS THE SOLE PROPERTY OF CUSTOM FIREPLACE DESIGN INC. ANY REPRODUCTION IN PART OR AS A WHOLE WITHOUT THE WRITTEN PERMISSION OF CUSTOM FIREPLACE DESIGN INC. IS PROHIBITED.</small>			<b>CF + D</b> CUSTOM FIREPLACE DESIGN INC. 5230 HARVESTER RD. UNIT # 2 BURLINGTON, ONTARIO CANADA L7L 4X4 PHONE: 905-681-3070 FAX: 905-681-8697						

