

VITA | Fireplaces

North American Designed & Manufactured by **CF + D** | custom fireplace design



AIDAN See-Thru | Suspended Gas Fireplace




Fireplaces have been tested and proved to comply with ANSI Z21.50/CSA 2.22 Vented Gas Fireplace. Certified under: ICC-ES PMG-1290

PRODUCT LAYOUT PACKAGE (VERTICAL TERMINATION)

2020-06-16

CF + D | custom fireplace design

www.customfireplacedesign.com

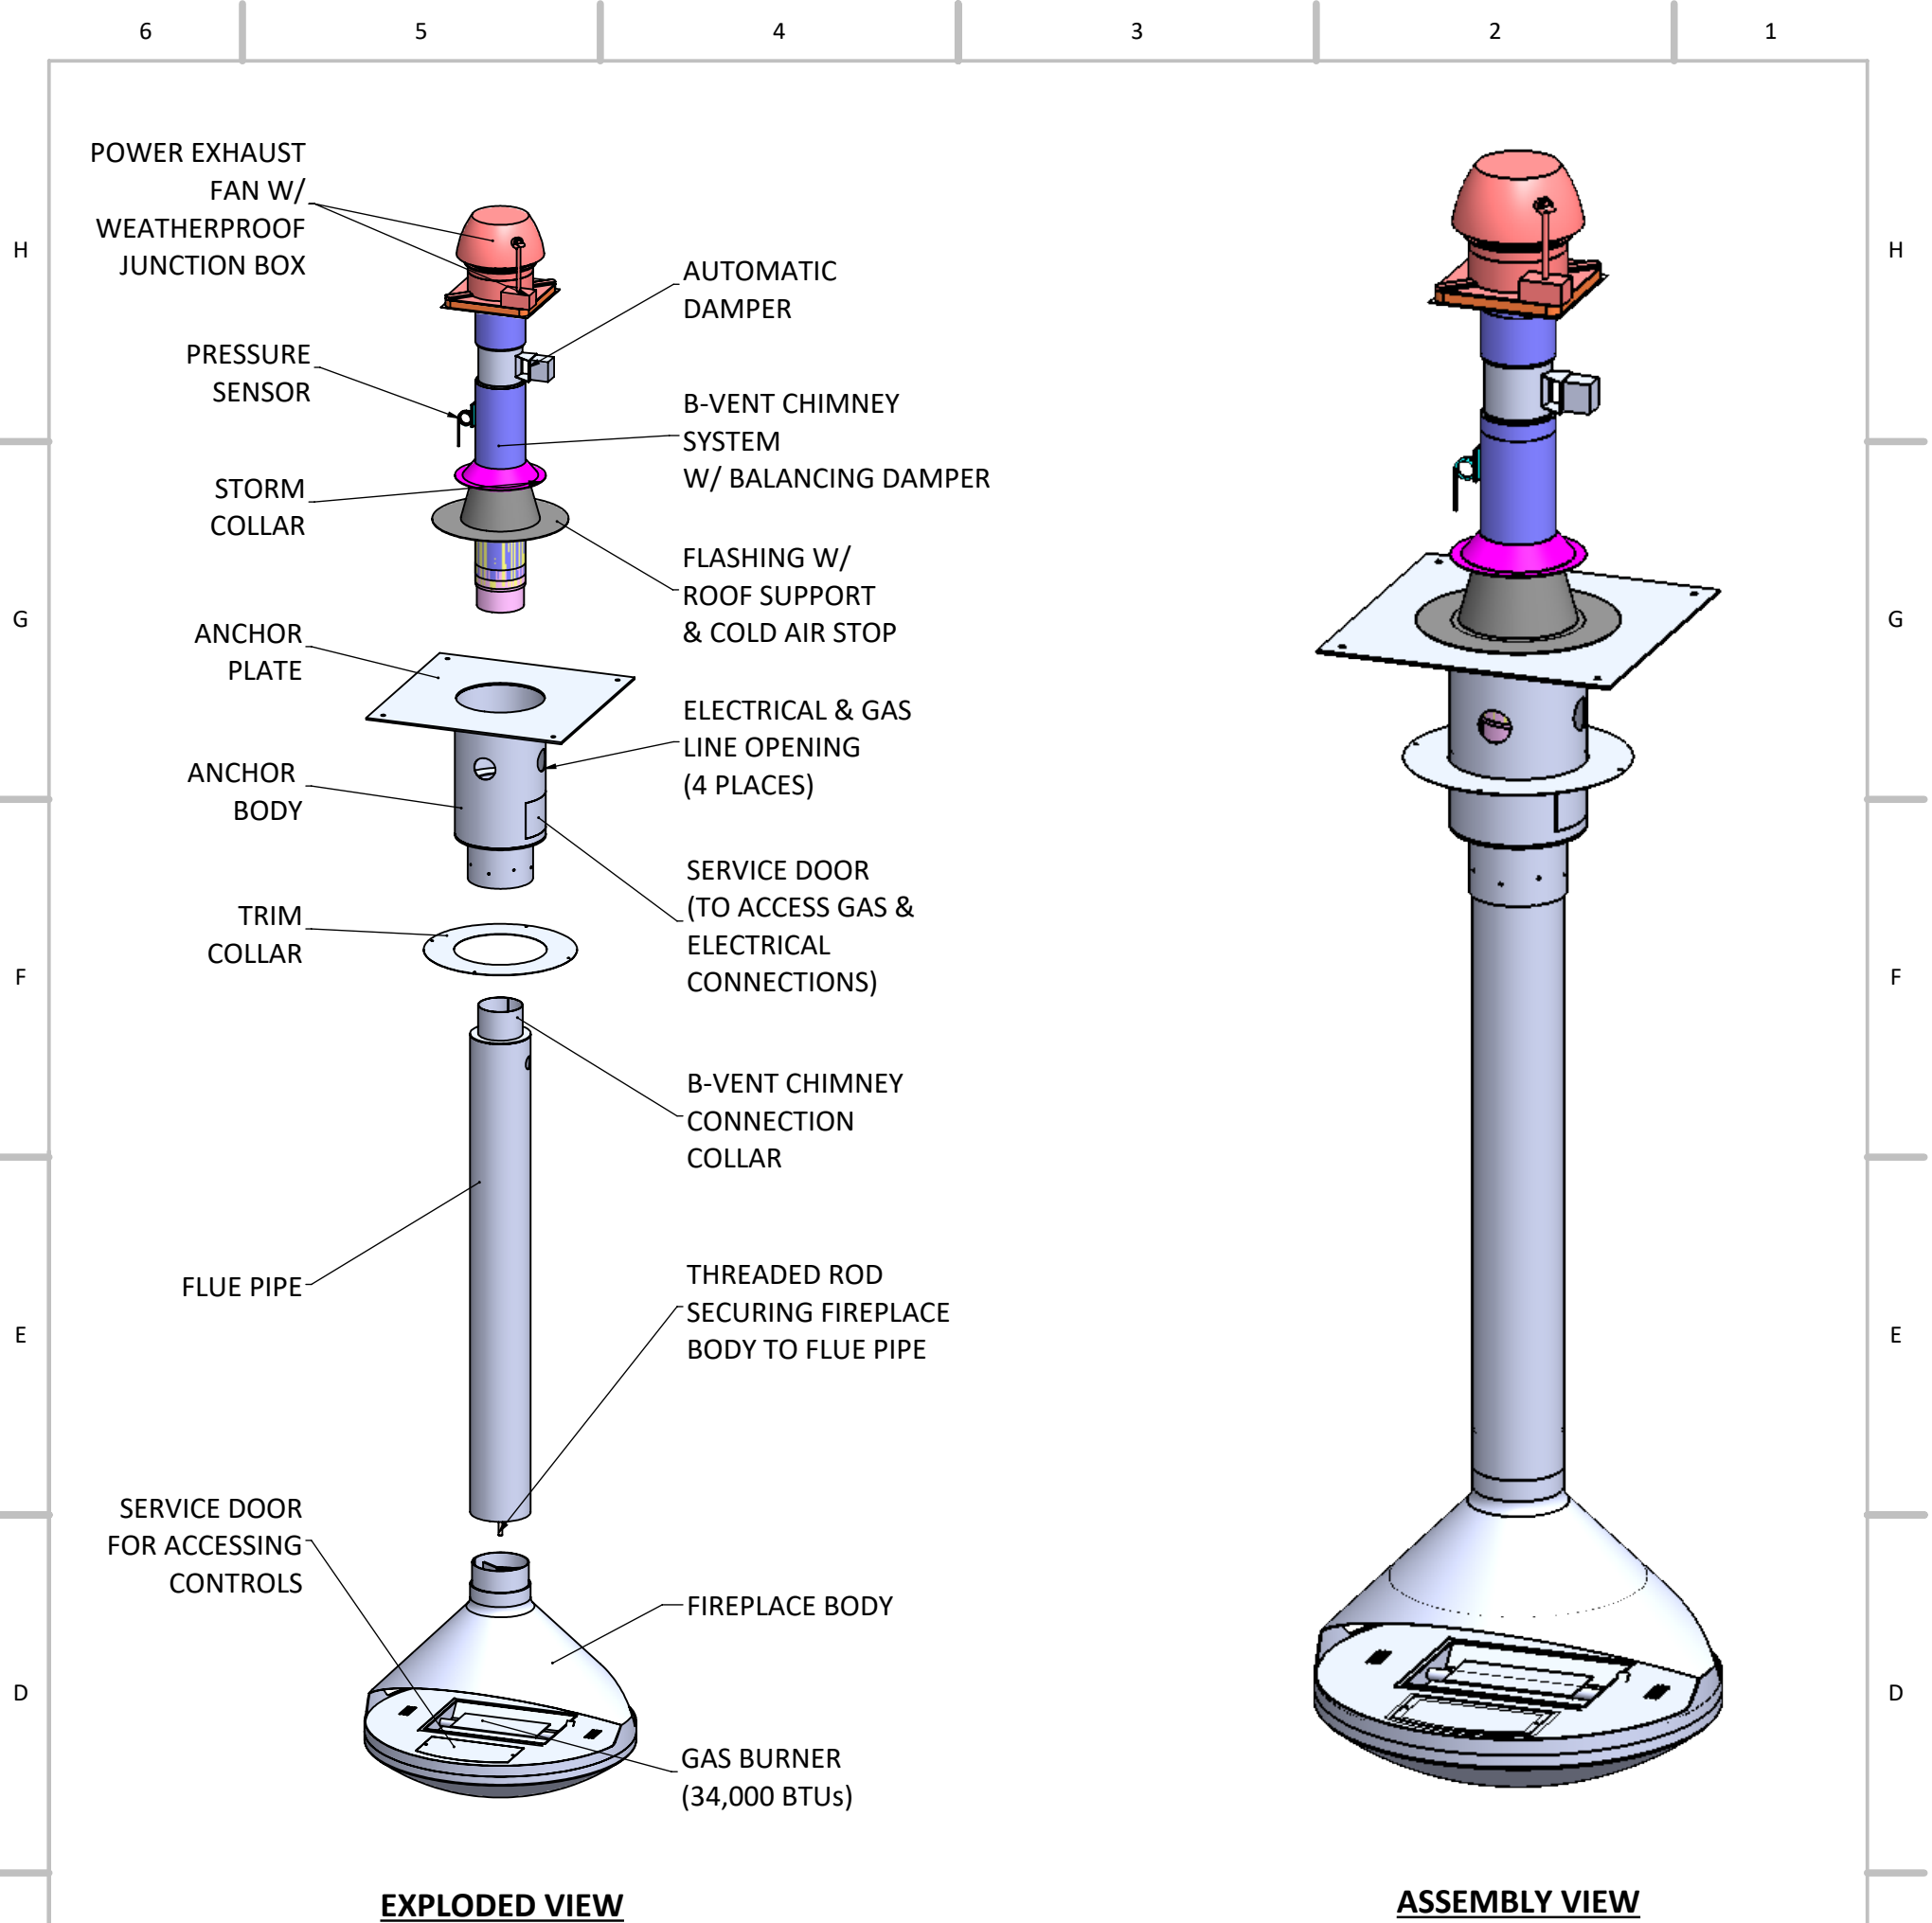

AIDAN See-Thru | Suspended Gas Fireplace

- Fireplaces have been tested and proved to comply with ANSI Z21.50/CSA 2.22 Vented Gas Fireplace.
Certified under: ICC-ES PMG-1290
- Natural Gas or Propane fueled.
- Natural Gas Burner: approx. 34,000 BTUs.
- Propane Burner: approx. 37,000 BTUs.
- 120 Volt 15 Amp required for venting.
- Gas & Electrical connections to be completed on-site at service door.
- 6" ID B-Vent chimney system required.
- All standard fireplaces painted in factory Flat Black finish.
- Custom colors and patina finishes available.
- Switch operation on wall (not included).
- All dimensions are in inches.
- Exact measurements may vary $\pm 1/4"$.
- Optional decorative chimney cover available at add'l cost.

- Custom anchor options available at add'l cost.
- Energex Intelli Draft and Damper System.
- 250CFM of make-up air recommended.
- The height of the chimney vent must extend a minimum of 2 ft. above the roof exit.

STANDARD PRODUCT WEIGHTS		
SR. NO.	COMPONENT REFERENCE	WEIGHT
1	ANCHOR (\varnothing 12"x25" Long)	85 lbs. approx.
2	FLUE (\varnothing 8"x67" Long)	60 lbs. approx.
3	FIREPLACE BODY	155 lbs. approx.
TOTAL FIREPLACE WEIGHT (FOR 9 FT. CEILING APPLICATION)		300 lbs. approx.

*Each add'l. 1 ft. of flue pipe weighs : approx. 11 lbs.
 *Each add'l. 1 ft. of anchor pipe weighs : approx. 17 lbs.

North American Designed & Manufactured by:

CF + D
custom fireplace design

5230 Harvester Rd. Unit # 2 Burlington, Ontario Canada L7L 4X4
Phone: 905 681-3070 Fax: 905 681-8697

PROPRIETARY AND CONFIDENTIAL

THE INFORMATION CONTAINED IN THIS DRAWING IS THE SOLE PROPERTY OF CUSTOM FIREPLACE DESIGN.
ANY REPRODUCTION IN PART OR AS A WHOLE WITHOUT THE WRITTEN PERMISSION OF CUSTOM FIREPLACE DESIGN IS PROHIBITED.

PROJECT

AIDAN See-Thru | Suspended Gas Fireplace

REV

0

UNLESS OTHERWISE SPECIFIED

DIMENSIONS ARE IN INCHES

TOLERANCES:

FRACTIONAL $\pm 1/16$
ANGULAR: MAGN: 1° BEND: $\pm 0.5^\circ$

TWO PLACE DECIMAL ± 0.01

TWO PLACE DECIMAL ± 0.01
THREE PLACE DECIMAL ± 0.005

DESCRIPTION

Assembly View

DATE
(mm/dd/yyyy)

DRAWN

NAME _____

2020-06-16

CHECKED

NA


SIZE **B** SHEET 2 OF 7


7 DO NOT SCALE DRAWING

APPROVED






1000

NA

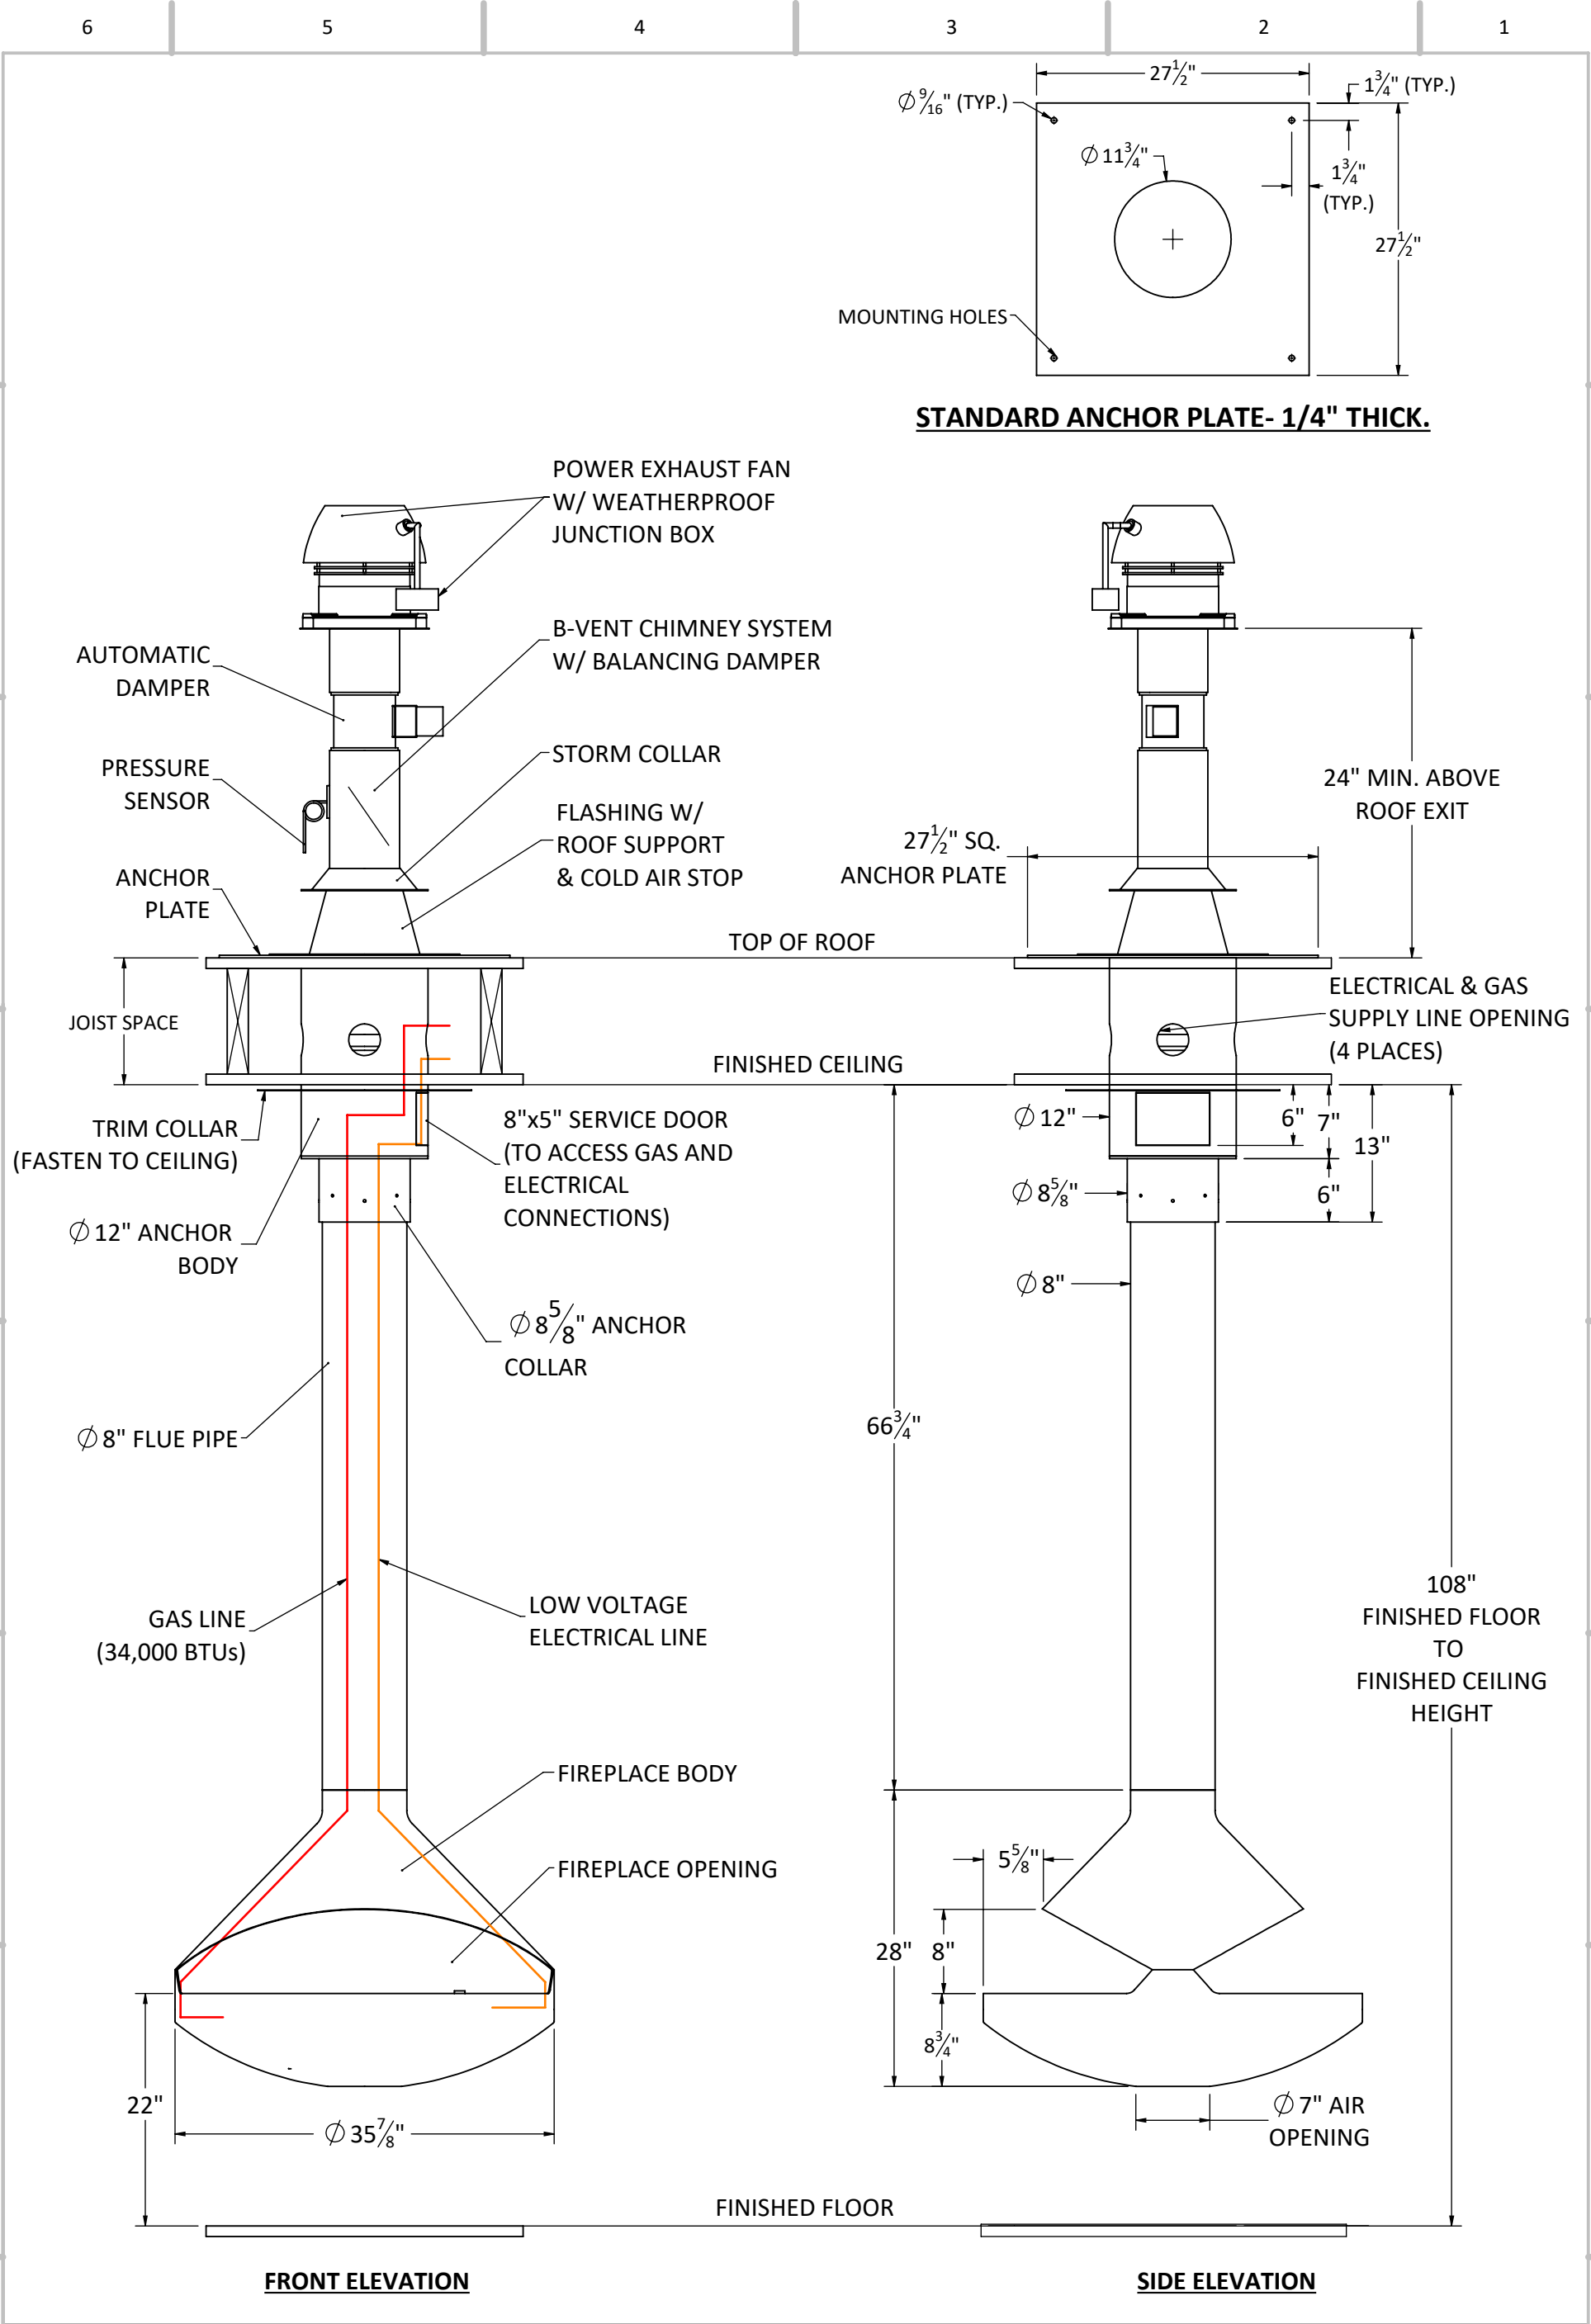

<div>North American Designed & Manufactured by:</div> <div><div>CF + D</div><div>custom fireplace design</div></div> <div>5230 Harvester Rd. Unit # 2 Burlington, Ontario Canada L7L 4X4</div> <div>Phone: 905 681-3070 Fax: 905 681-8697</div>	PROJECT		REV	
	AIDAN See-Thru Suspended Gas Fireplace		0	
	UNLESS OTHERWISE SPECIFIED		DESCRIPTION	
	DIMENSIONS ARE IN INCHES TOLERANCES: FRACTIONAL: $\pm 1/16$ ANGULAR: MACH $\pm 1^\circ$ BEND $\pm 0.5^\circ$ TWO PLACE DECIMAL ± 0.01 THREE PLACE DECIMAL ± 0.005		Specifications	
				
<div>SIZE B SHEET 3 OF 7</div> <div>DO NOT SCALE DRAWING</div>		DRAWN	NAME	DATE (mm/dd/yyyy)
			mpanchal	2020-06-16
		CHECKED	MV	2020-06-16
			--	NA
<div>PROPRIETARY AND CONFIDENTIAL</div> <div>THE INFORMATION CONTAINED IN THIS DRAWING IS THE SOLE PROPERTY OF CUSTOM FIREPLACE DESIGN. ANY REPRODUCTION IN PART OR AS A WHOLE WITHOUT THE WRITTEN PERMISSION OF CUSTOM FIREPLACE DESIGN IS PROHIBITED.</div>				

CUSTOM ANCHOR OPTIONS AVAILABLE (PLEASE FILL IN THE BLANKS AS PER SITE SPECIFIC DETAILS)

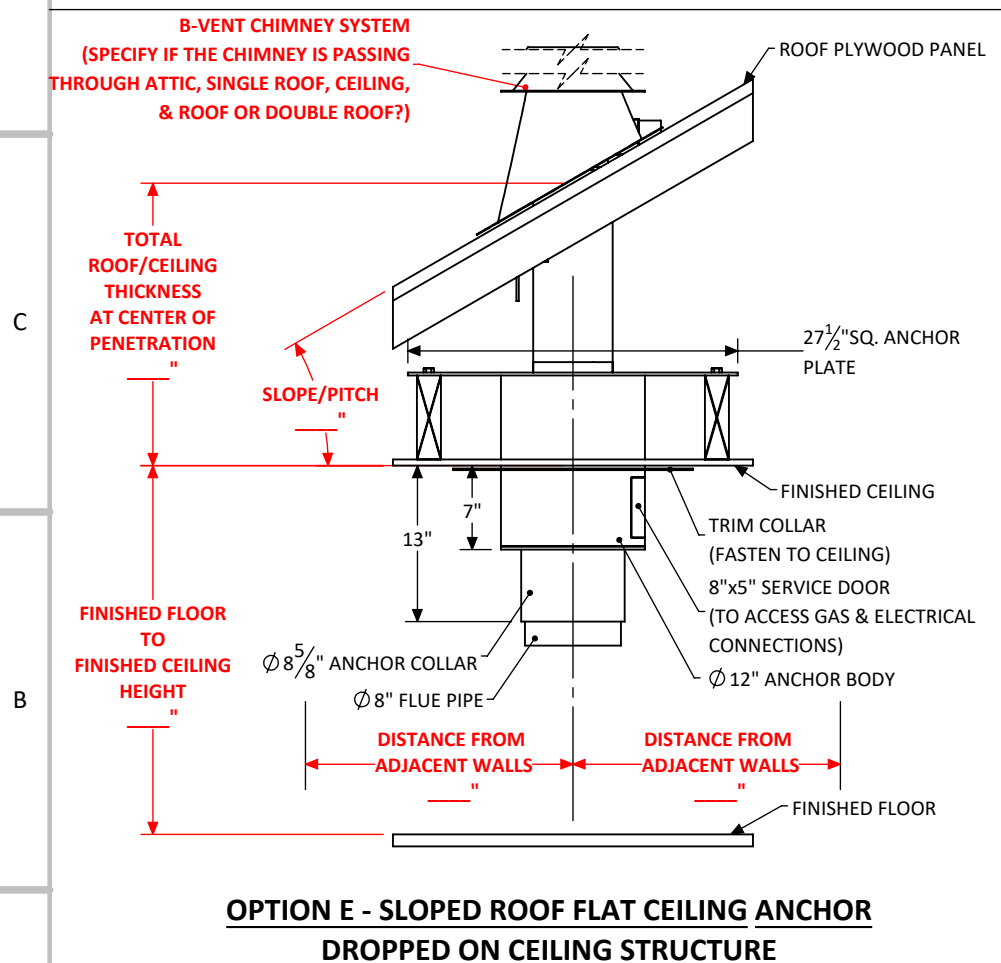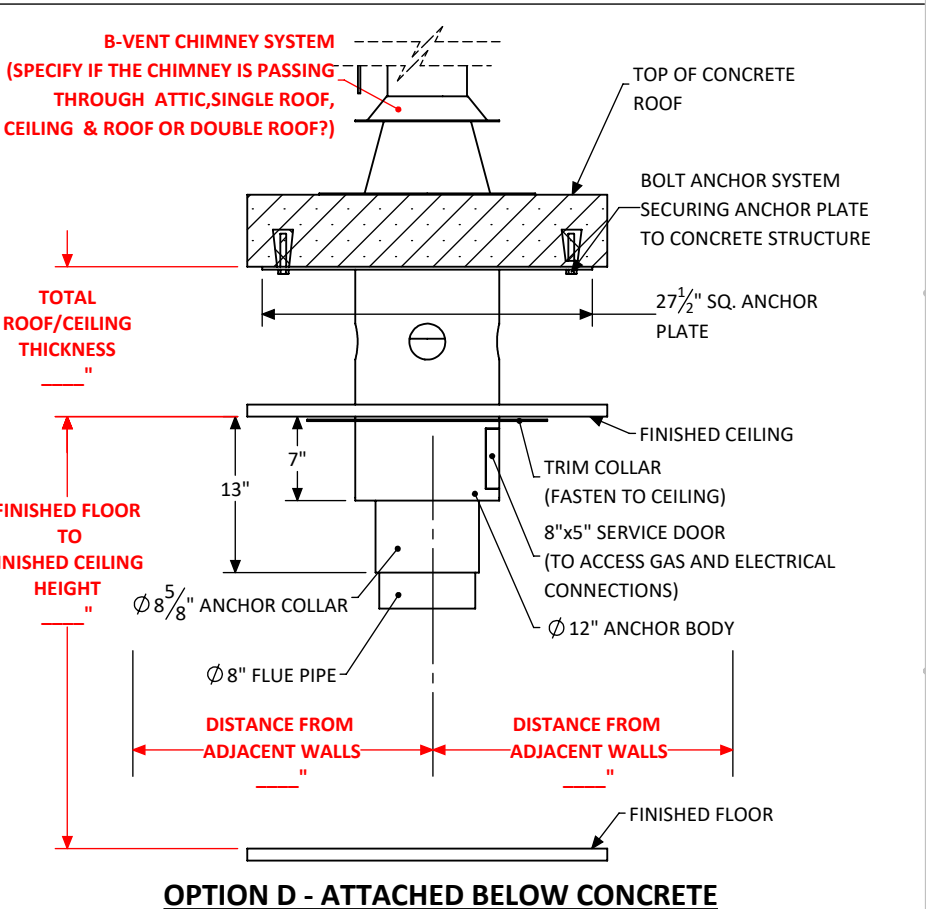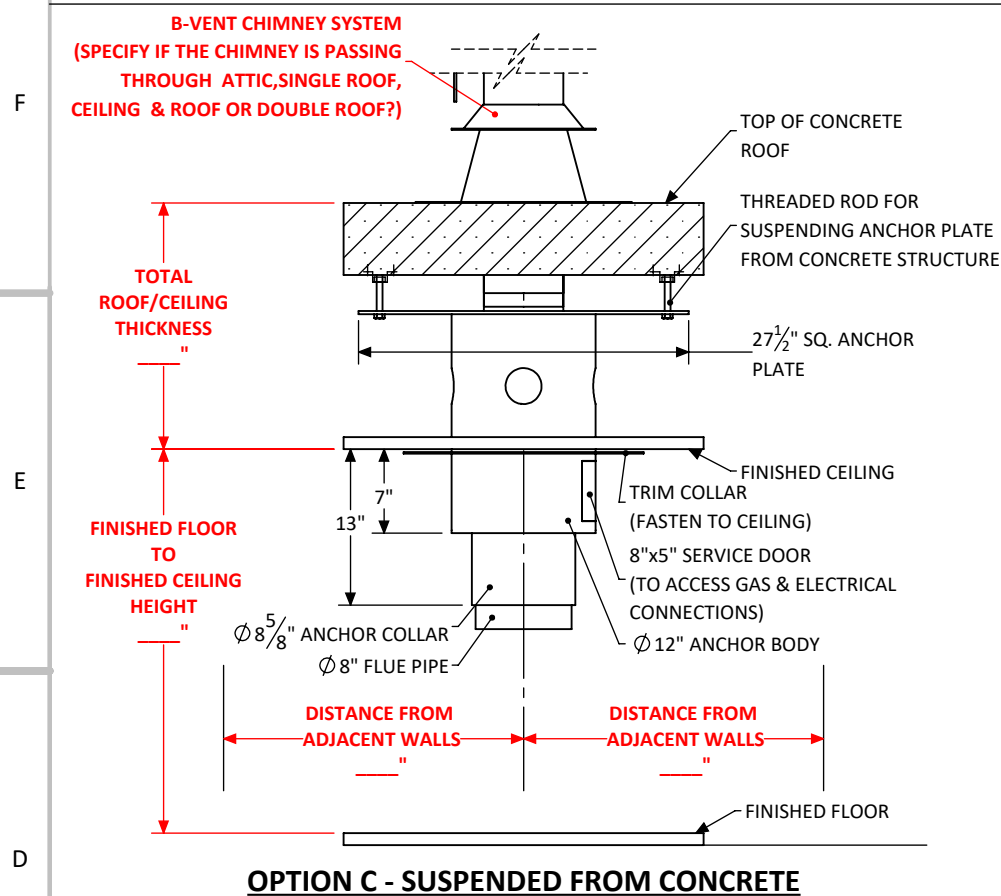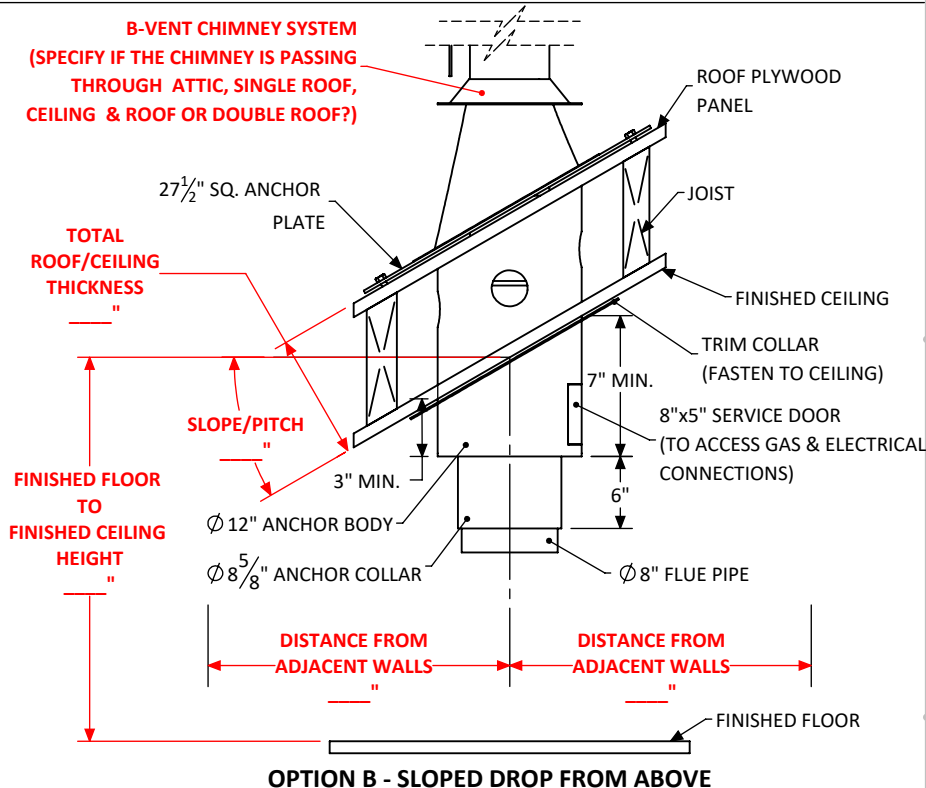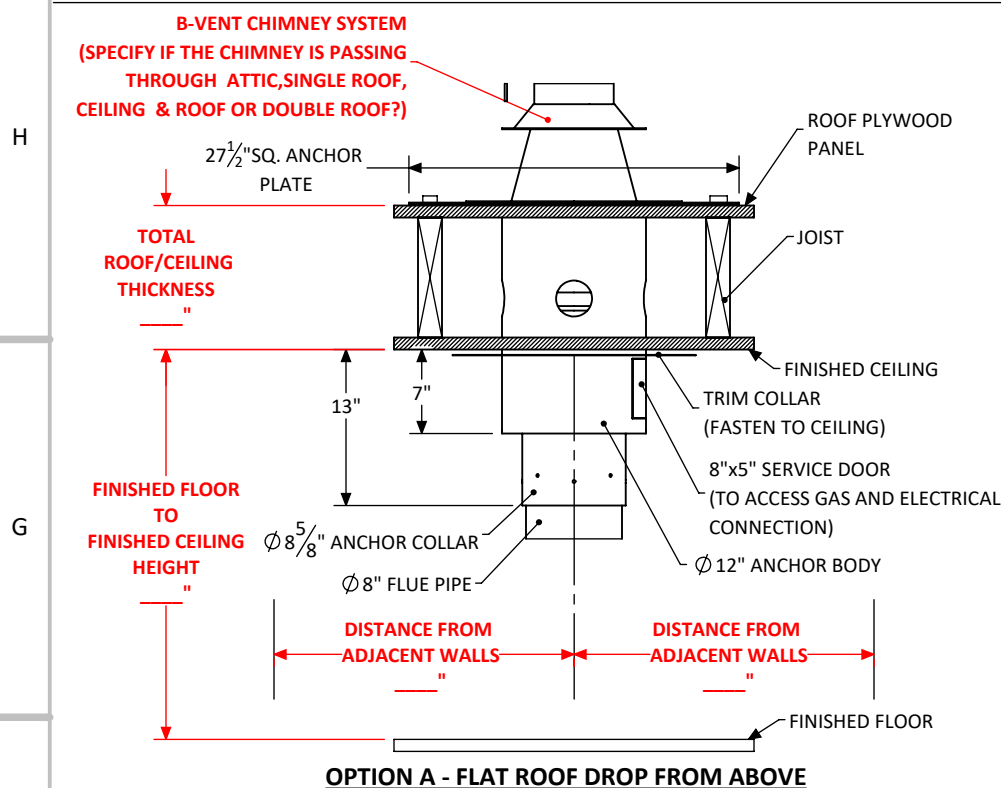

North American Designed & Manufactured by:

$$CF + D$$

custom fireplace design

5230 Harvester Rd. Unit # 2 Burlington, Ontario Canada L7L 4X4

Phone: 905 681-3070 Fax: 905 681-8697

PROPRIETARY AND CONFIDENTIAL


THE INFORMATION CONTAINED IN THIS DRAWING IS THE SOLE PROPERTY OF CUSTOM FIREPLACE DESIGN.
ANY REPRODUCTION IN PART OR AS A WHOLE WITHOUT THE WRITTEN PERMISSION OF CUSTOM FIREPLACE DESIGN IS PROHIBITED.

PROJECT
AIDAN See-Thru | Suspended Gas Fireplace

REV
0

UNLESS OTHERWISE SPECIFIED


DIMENSIONS ARE IN INCHES
TOLERANCES:
FRACTIONAL $\pm 1/16$
ANGULAR: MACH $\pm 1^\circ$ BEND $\pm 0.5^\circ$
TWO PLACE DECIMAL ± 0.01
THREE PLACE DECIMAL ± 0.005

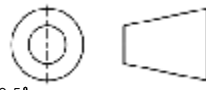

DESCRIPTION
Anchor Options

	NAME	DATE (mm/dd/yyyy)
DRAWN	pjani	2020-06-21
CHECKED	MV	2020-06-21
APPROVED	--	NA

CLEARANCE TO COMBUSTIBLES

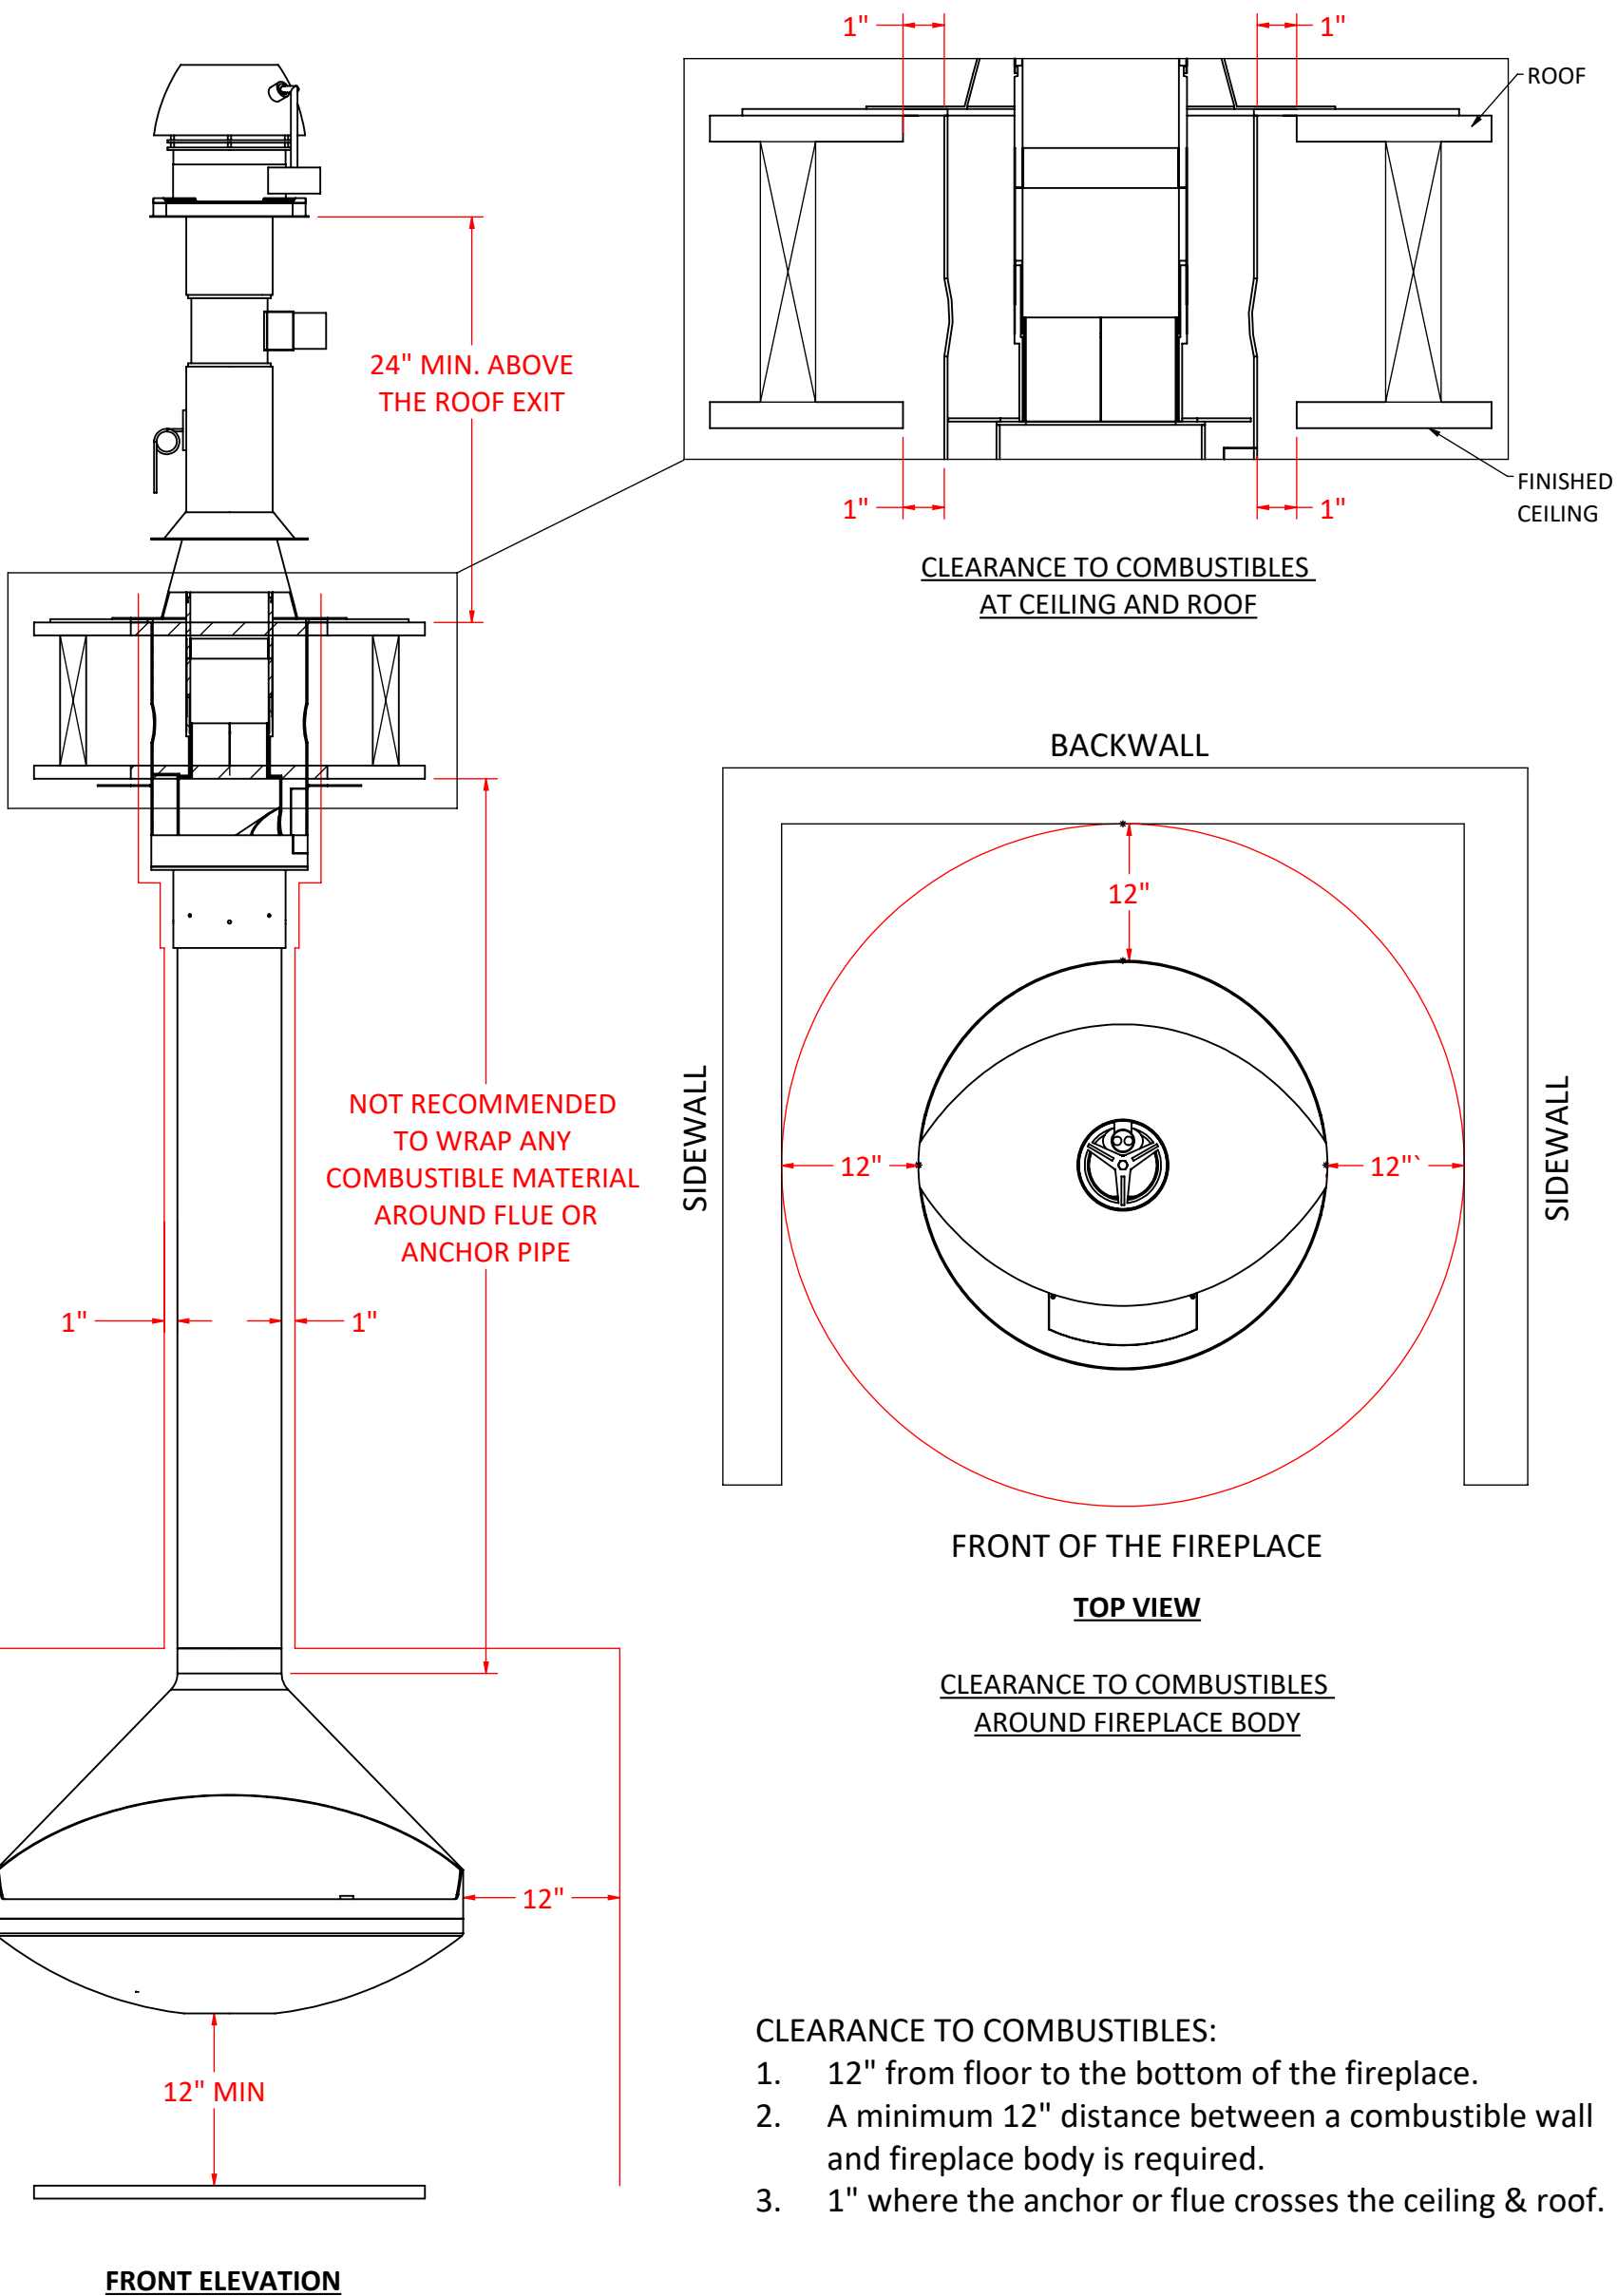

- CLEARANCE TO COMBUSTIBLES:
- 12" from floor to the bottom of the fireplace.
 - A minimum 12" distance between a combustible wall and fireplace body is required.
 - 1" where the anchor or flue crosses the ceiling & roof.

North American Designed & Manufactured by:

CF + D
custom fireplace design

5230 Harvester Rd. Unit # 2 Burlington, Ontario Canada L7L 4X4
Phone: 905 681-3070 Fax: 905 681-8697

PROJECT

AIDAN See-Thru | Suspended Gas Fireplace

REV

0

UNLESS OTHERWISE SPECIFIED

DIMENSIONS ARE IN INCHES

TOLERANCES:

FRACTIONAL ± 1/16

ANGULAR: MACH ± 1° BEND ± 0.5°

TWO PLACE DECIMAL ± 0.01

THREE PLACE DECIMAL ± 0.005



DESCRIPTION

Clearance to Combustibles

	NAME	DATE (mm/dd/yyyy)
DRAWN	mpanchal	2020-06-16
CHECKED	MV	2020-06-16
APPROVED	--	NA


SIZE B SHEET 5 OF 7

DO NOT SCALE DRAWING

PROPRIETARY AND CONFIDENTIAL

THE INFORMATION CONTAINED IN THIS DRAWING IS THE SOLE PROPERTY OF CUSTOM FIREPLACE DESIGN. ANY REPRODUCTION IN PART OR AS A WHOLE WITHOUT THE WRITTEN PERMISSION OF CUSTOM FIREPLACE DESIGN IS PROHIBITED.

TYPICAL VITA GAS ENERVEX ELECTRICAL DIAGRAM

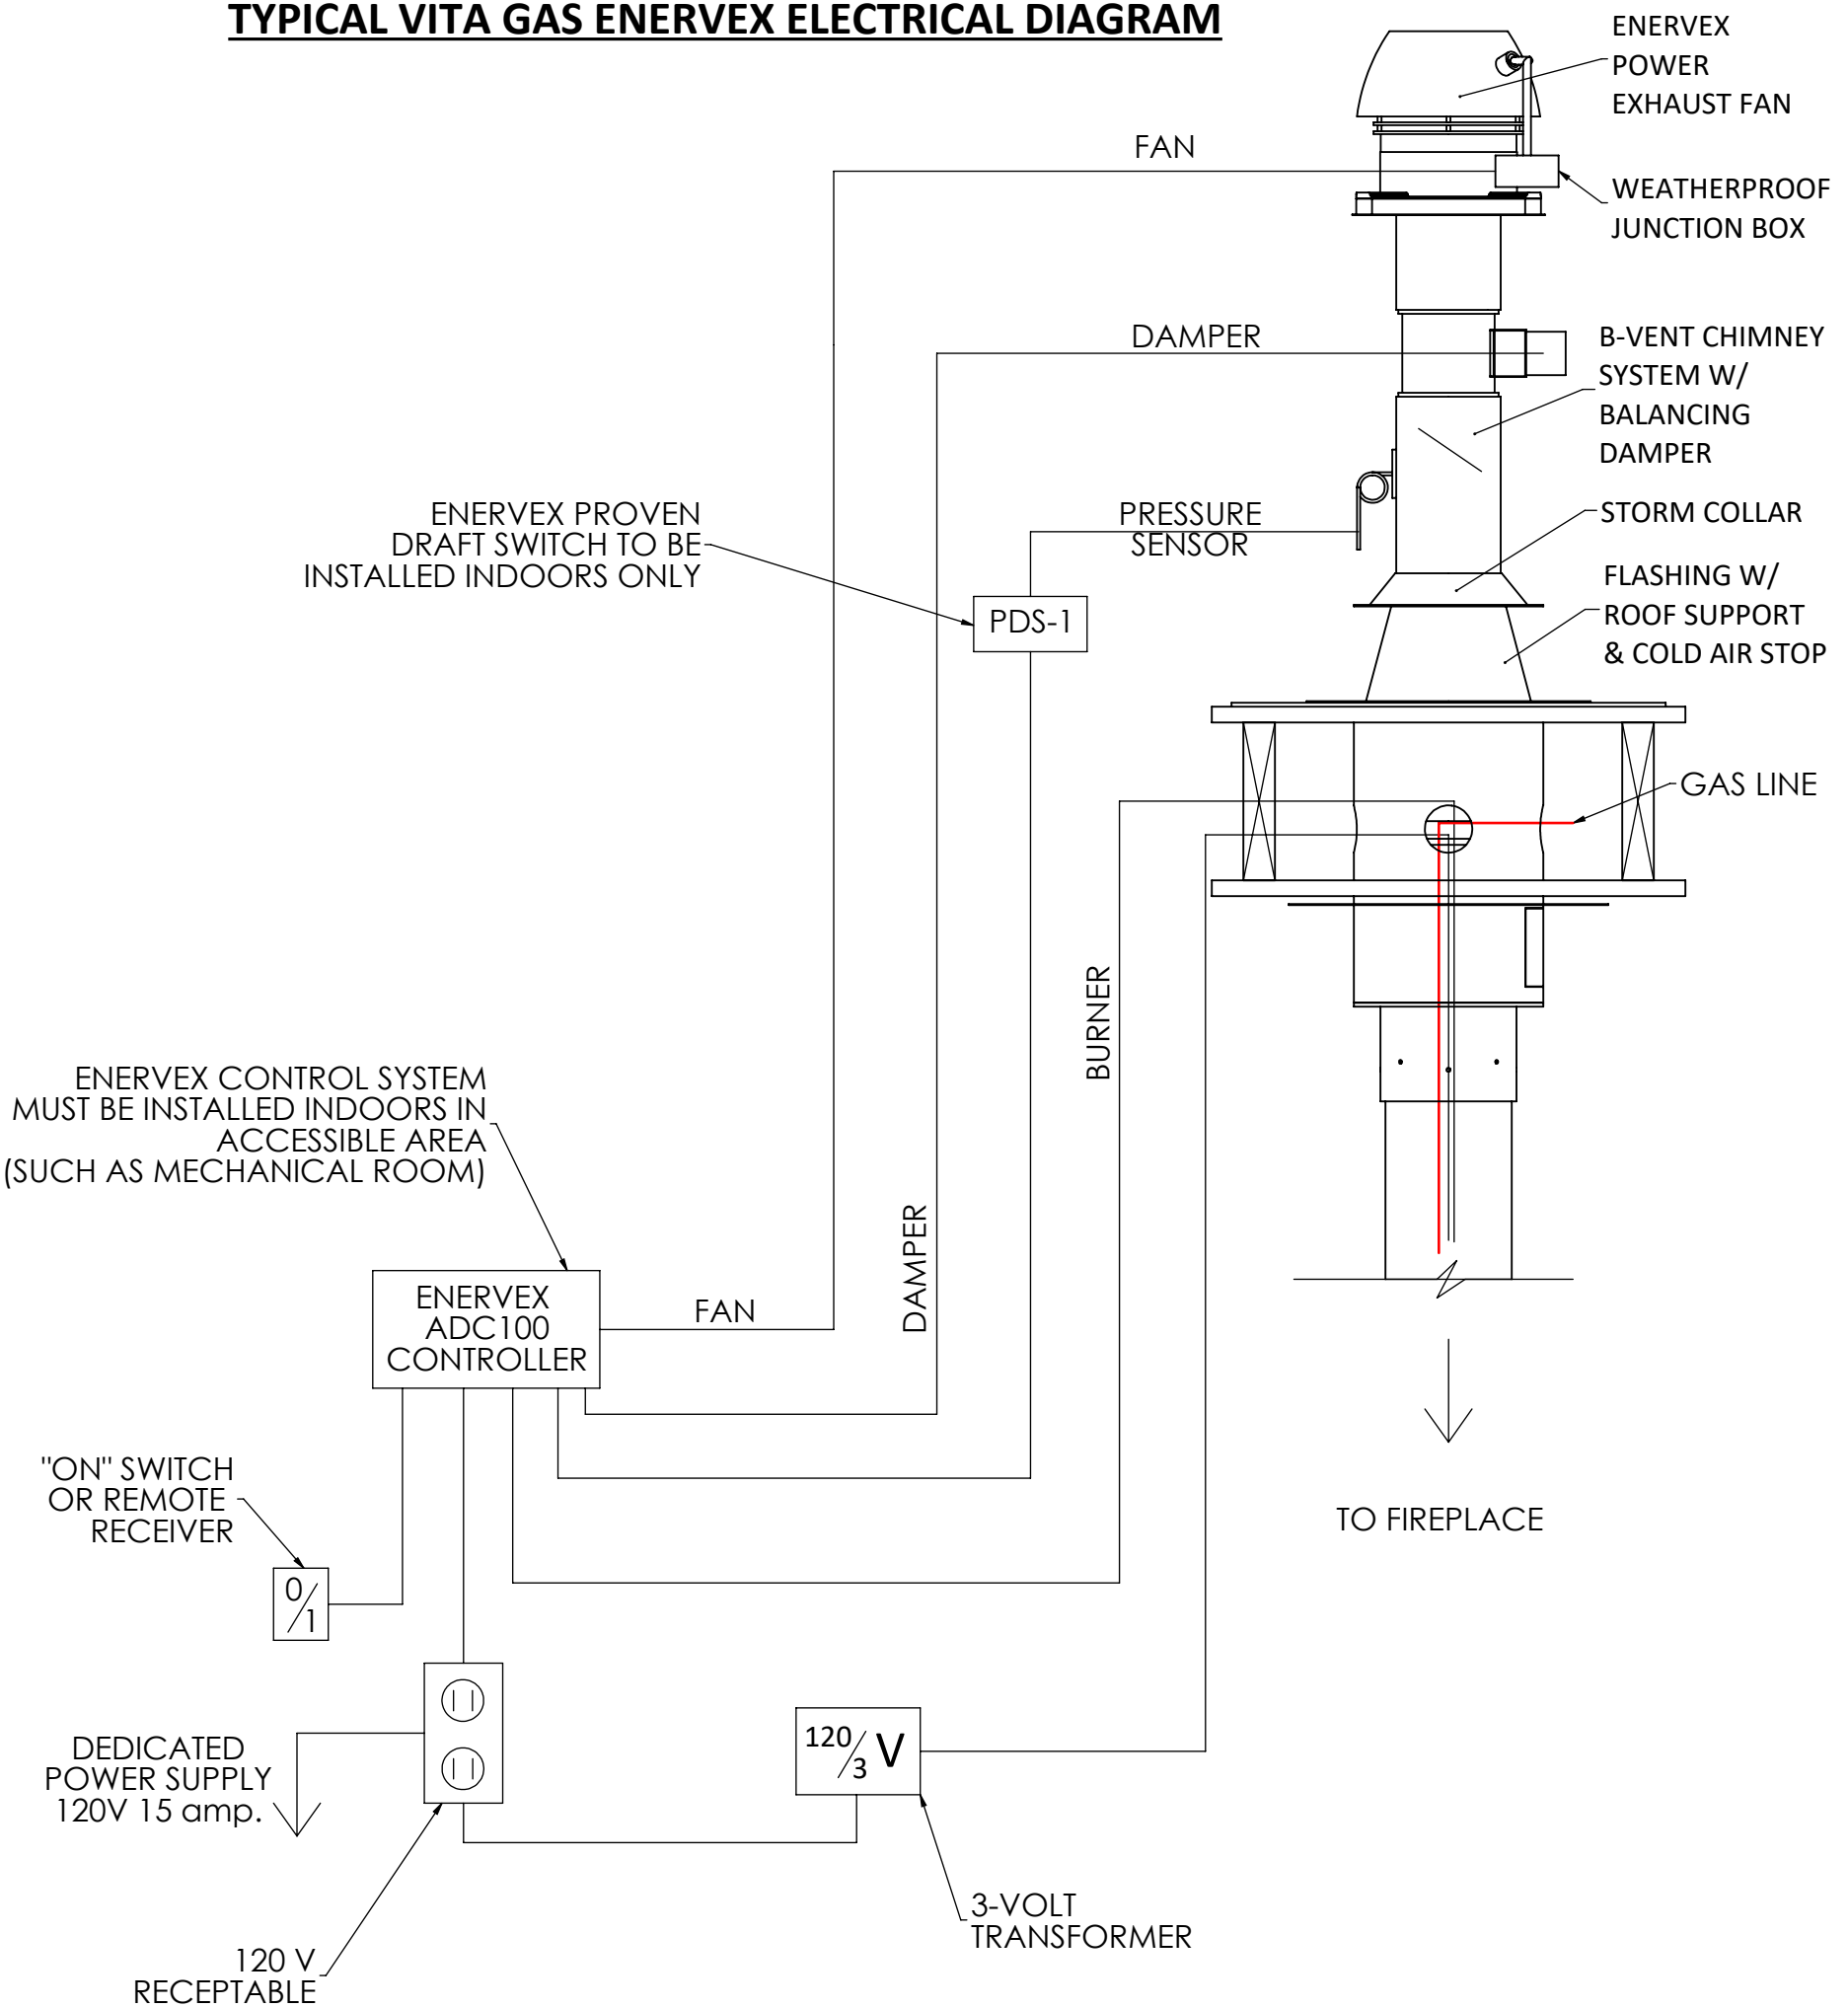

SCHEMATIC ENERVEX SYSTEM
AS PER ENERVEX MANUALS/MEP
REQUIREMENTS

SEE PAGE 11 OF ENERVEX ADC100
MANUAL

NOTE: Dedicated wall switch
required for operation.

North American Designed & Manufactured by:

CF + D
custom fireplace design

5230 Harvester Rd. Unit # 2 Burlington, Ontario Canada L7L 4X4
Phone: 905 681-3070 Fax: 905 681-8697

PROJECT
AIDAN See-Thru | Suspended Gas Fireplace

UNLESS OTHERWISE SPECIFIED

DIMENSIONS ARE IN INCHES
TOLERANCES:
FRACTIONAL ± 1/16
ANGULAR: MACH ± 1° BEND ± 0.5°
TWO PLACE DECIMAL ± 0.01
THREE PLACE DECIMAL ± 0.005



DESCRIPTION
Electrical Diagram

	NAME	DATE (mm/dd/yyyy)
DRAWN	mpanchal	2020-06-16
CHECKED	MV	2020-06-16
APPROVED	--	NA

SIZE B SHEET 6 OF 7


DO NOT SCALE DRAWING

REV
0

A

PROPRIETARY AND CONFIDENTIAL
THE INFORMATION CONTAINED IN THIS DRAWING IS THE SOLE PROPERTY OF CUSTOM FIREPLACE DESIGN.
ANY REPRODUCTION IN PART OR AS A WHOLE WITHOUT THE WRITTEN PERMISSION OF CUSTOM FIREPLACE DESIGN IS PROHIBITED.


OPTIONAL DECORATIVE CHIMNEY COVER (ROUND)

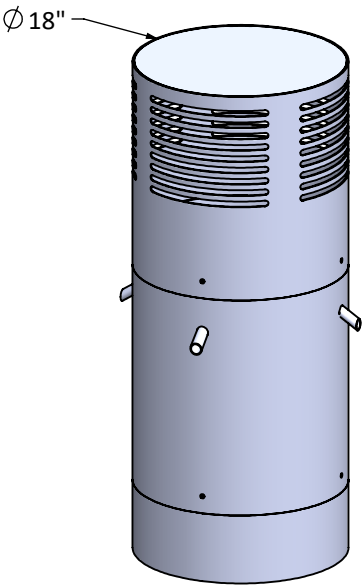


(STANDARD SIZE UP TO 5 FT.)

WITHOUT DECORATIVE CHIMNEY COVER

WITH DECORATIVE CHIMNEY COVER

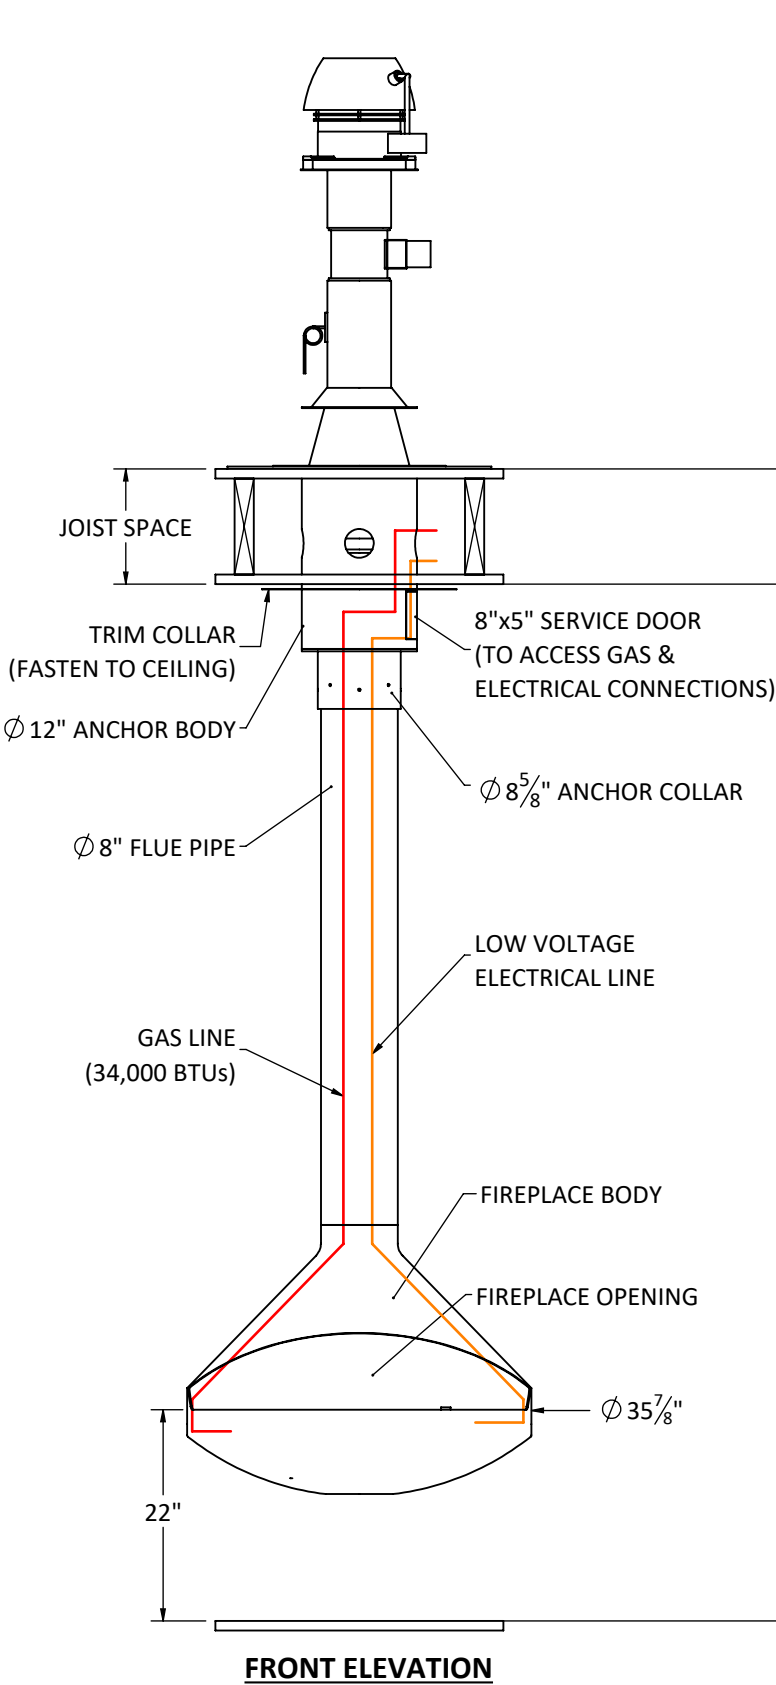

FRONT ELEVATION

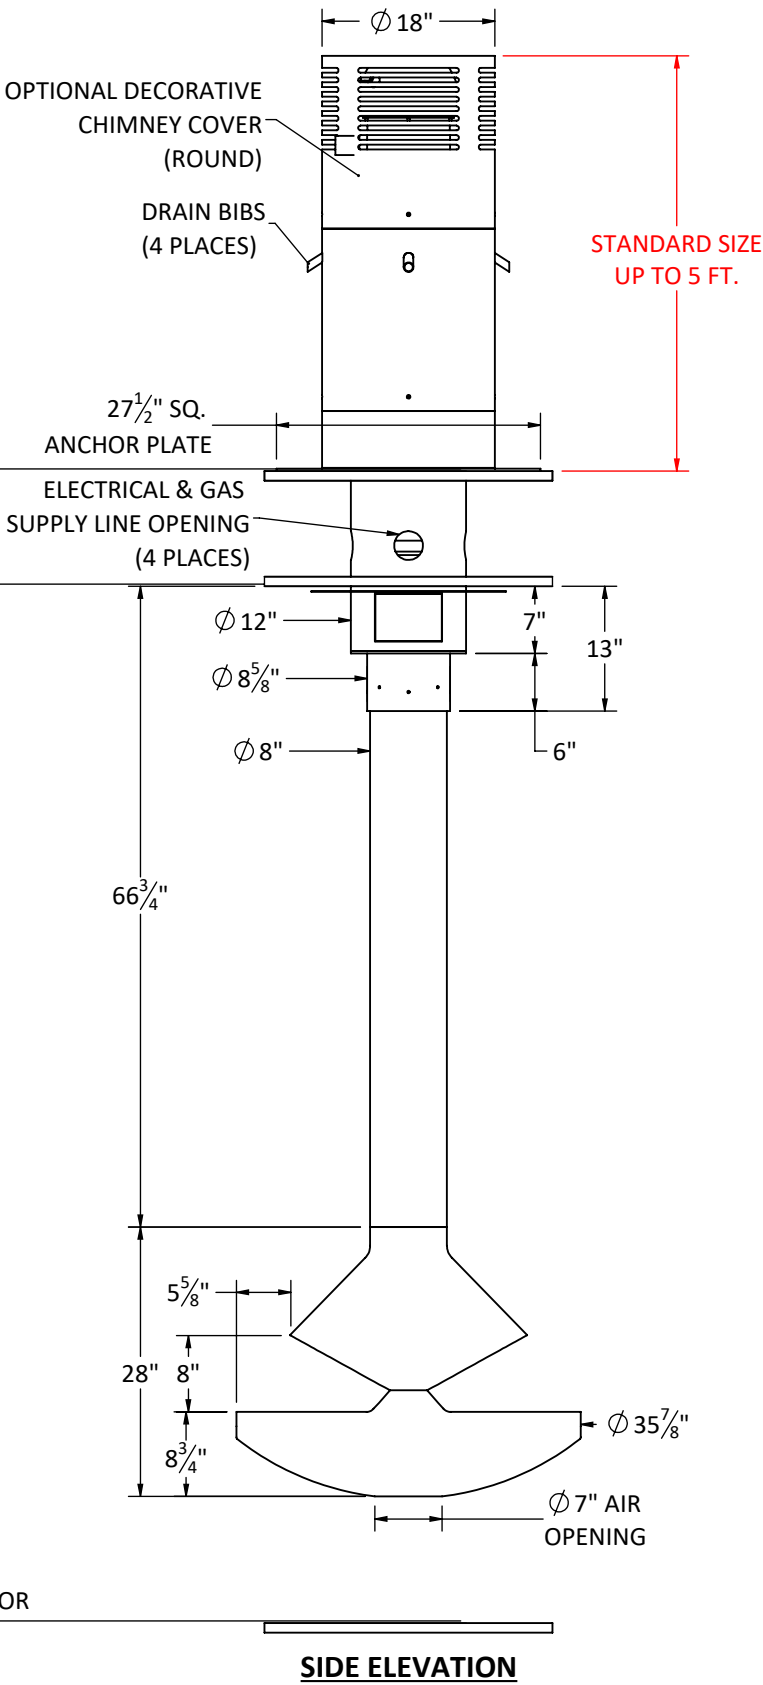

SIDE ELEVATION

Shown with Standard 9 ft. Flat Ceiling Application & Gas Burner Custom Lengths & Anchor Options Available

North American Designed & Manufactured by:

CF + D
custom fireplace design

5230 Harvester Rd. Unit # 2 Burlington, Ontario Canada L7L 4X4
Phone: 905 681-3070 Fax: 905 681-8697

PROJECT
AIDAN See-Thru | Suspended Gas Fireplace

UNLESS OTHERWISE SPECIFIED

DIMENSIONS ARE IN INCHES
TOLERANCES:
FRACTIONAL ± 1/16
ANGULAR: MACH ± 1° BEND ±0.5°
TWO PLACE DECIMAL ± 0.01
THREE PLACE DECIMAL ± 0.005



DESCRIPTION
Opt. Decorative Chimney Cover

	NAME	DATE (mm/dd/yyyy)
DRAWN	mpanchal	2020-06-16
CHECKED	MV	2020-06-16
APPROVED	--	NA

SIZE B SHEET 7 OF 7

DO NOT SCALE DRAWING

REV
0

A

PROPRIETARY AND CONFIDENTIAL
THE INFORMATION CONTAINED IN THIS DRAWING IS THE SOLE PROPERTY OF CUSTOM FIREPLACE DESIGN.
ANY REPRODUCTION IN PART OR AS A WHOLE WITHOUT THE WRITTEN PERMISSION OF CUSTOM FIREPLACE DESIGN IS PROHIBITED.