

# VITA | Fireplaces

North American Designed & Manufactured by **CF + D** | custom fireplace design



## CALLISTA Single-Sided | Suspended Gas Fireplace



Fireplaces have been tested and proved to comply with ANSI Z21.50/CSA 2.22 Vented Gas Fireplace. Certified under: ICC-ES PMG-1290


### PRODUCT LAYOUT PACKAGE (VERTICAL TERMINATION)


2020-06-17

**CF + D** | custom fireplace design

[www.customfireplacedesign.com](http://www.customfireplacedesign.com)




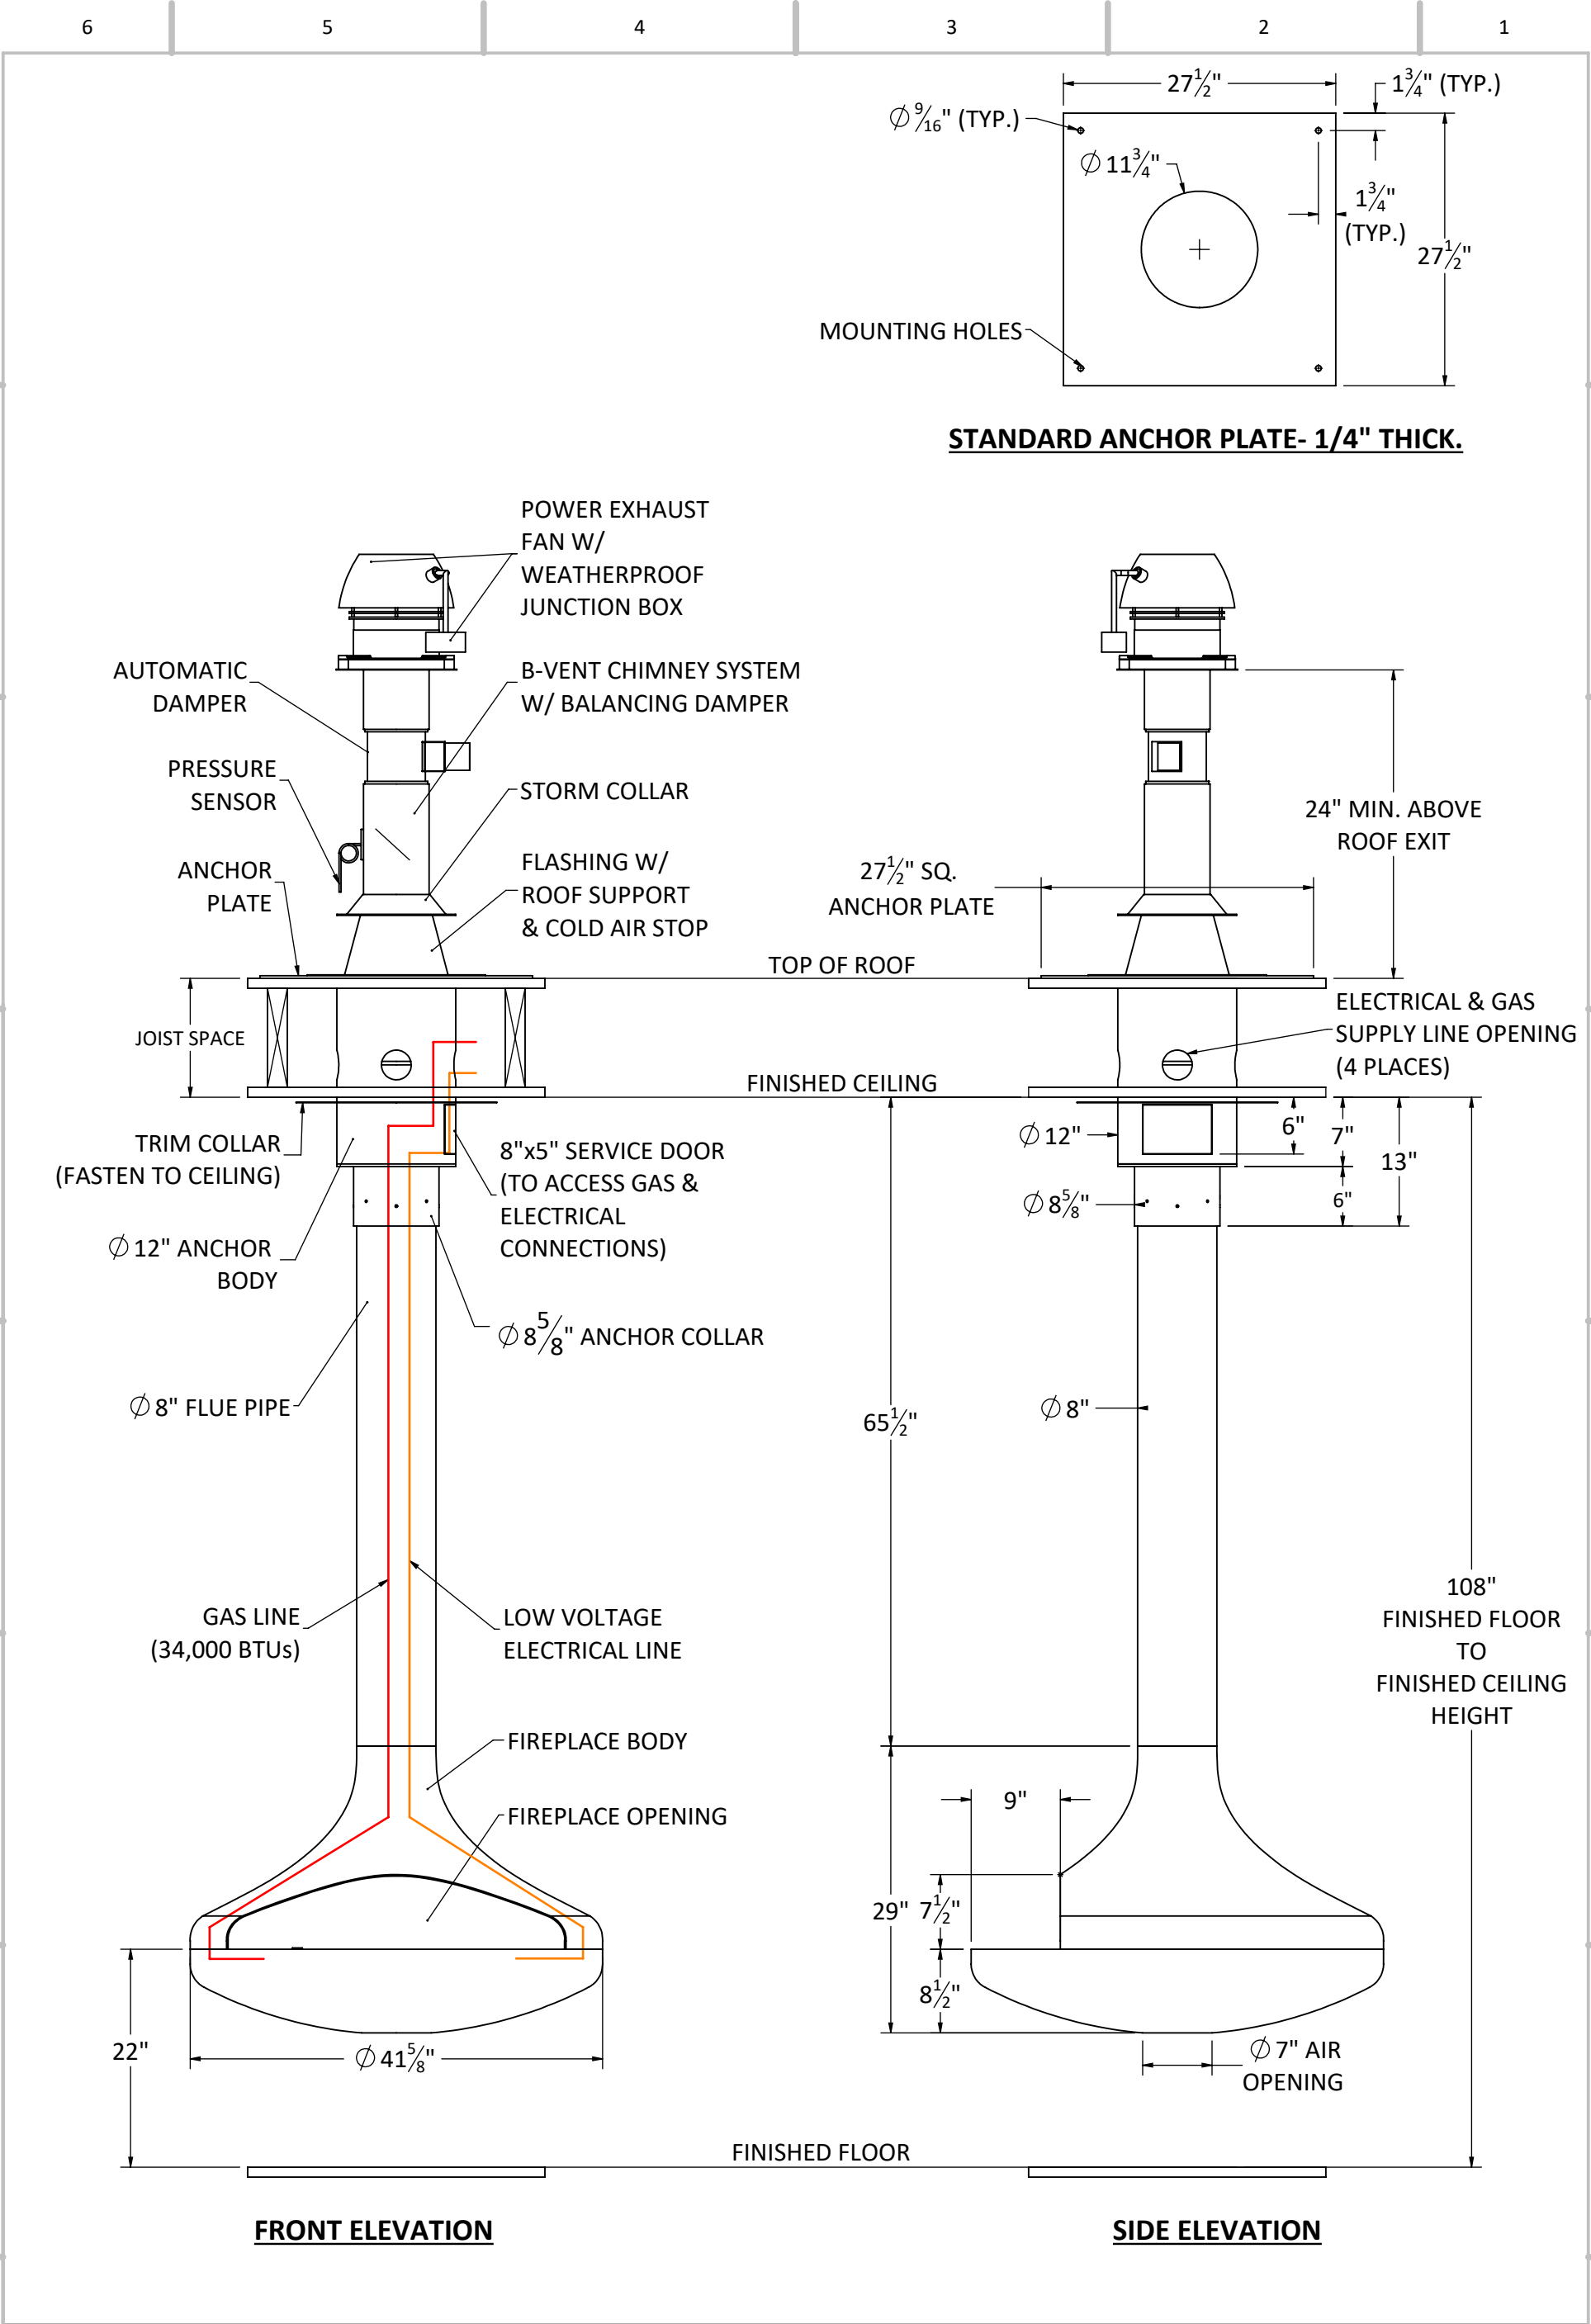
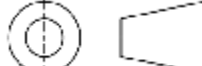
<div>North American Designed &amp; Manufactured by:</div> <div><div>CF + D</div><div>custom fireplace design</div></div> <div>5230 Harvester Rd. Unit # 2 Burlington, Ontario Canada L7L 4X4</div> <div>Phone: 905 681-3070    Fax: 905 681-8697</div>	PROJECT		REV		
	CALLISTA Single-Sided   Suspended Gas Fireplace		0		
	UNLESS OTHERWISE SPECIFIED		DESCRIPTION		
	<div>DIMENSIONS ARE IN INCHES</div> <div>TOLERANCES:</div> <div>FRACTIONAL ± 1/16</div> <div>ANGULAR: MACH ± 1° BEND ±0.5°</div> <div>TWO PLACE DECIMAL    ± 0.01</div> <div>THREE PLACE DECIMAL    ± 0.005</div> <div></div>		Specifications		
				NAME	DATE (mm/dd/yyyy)
			DRAWN	mpanchal	2020-06-17
			CHECKED	MV	2020-06-17
SIZE <b>B</b> SHEET 3 OF 7		DO NOT SCALE DRAWING	APPROVED	--	NA



CLEARANCE TO COMBUSTIBLES

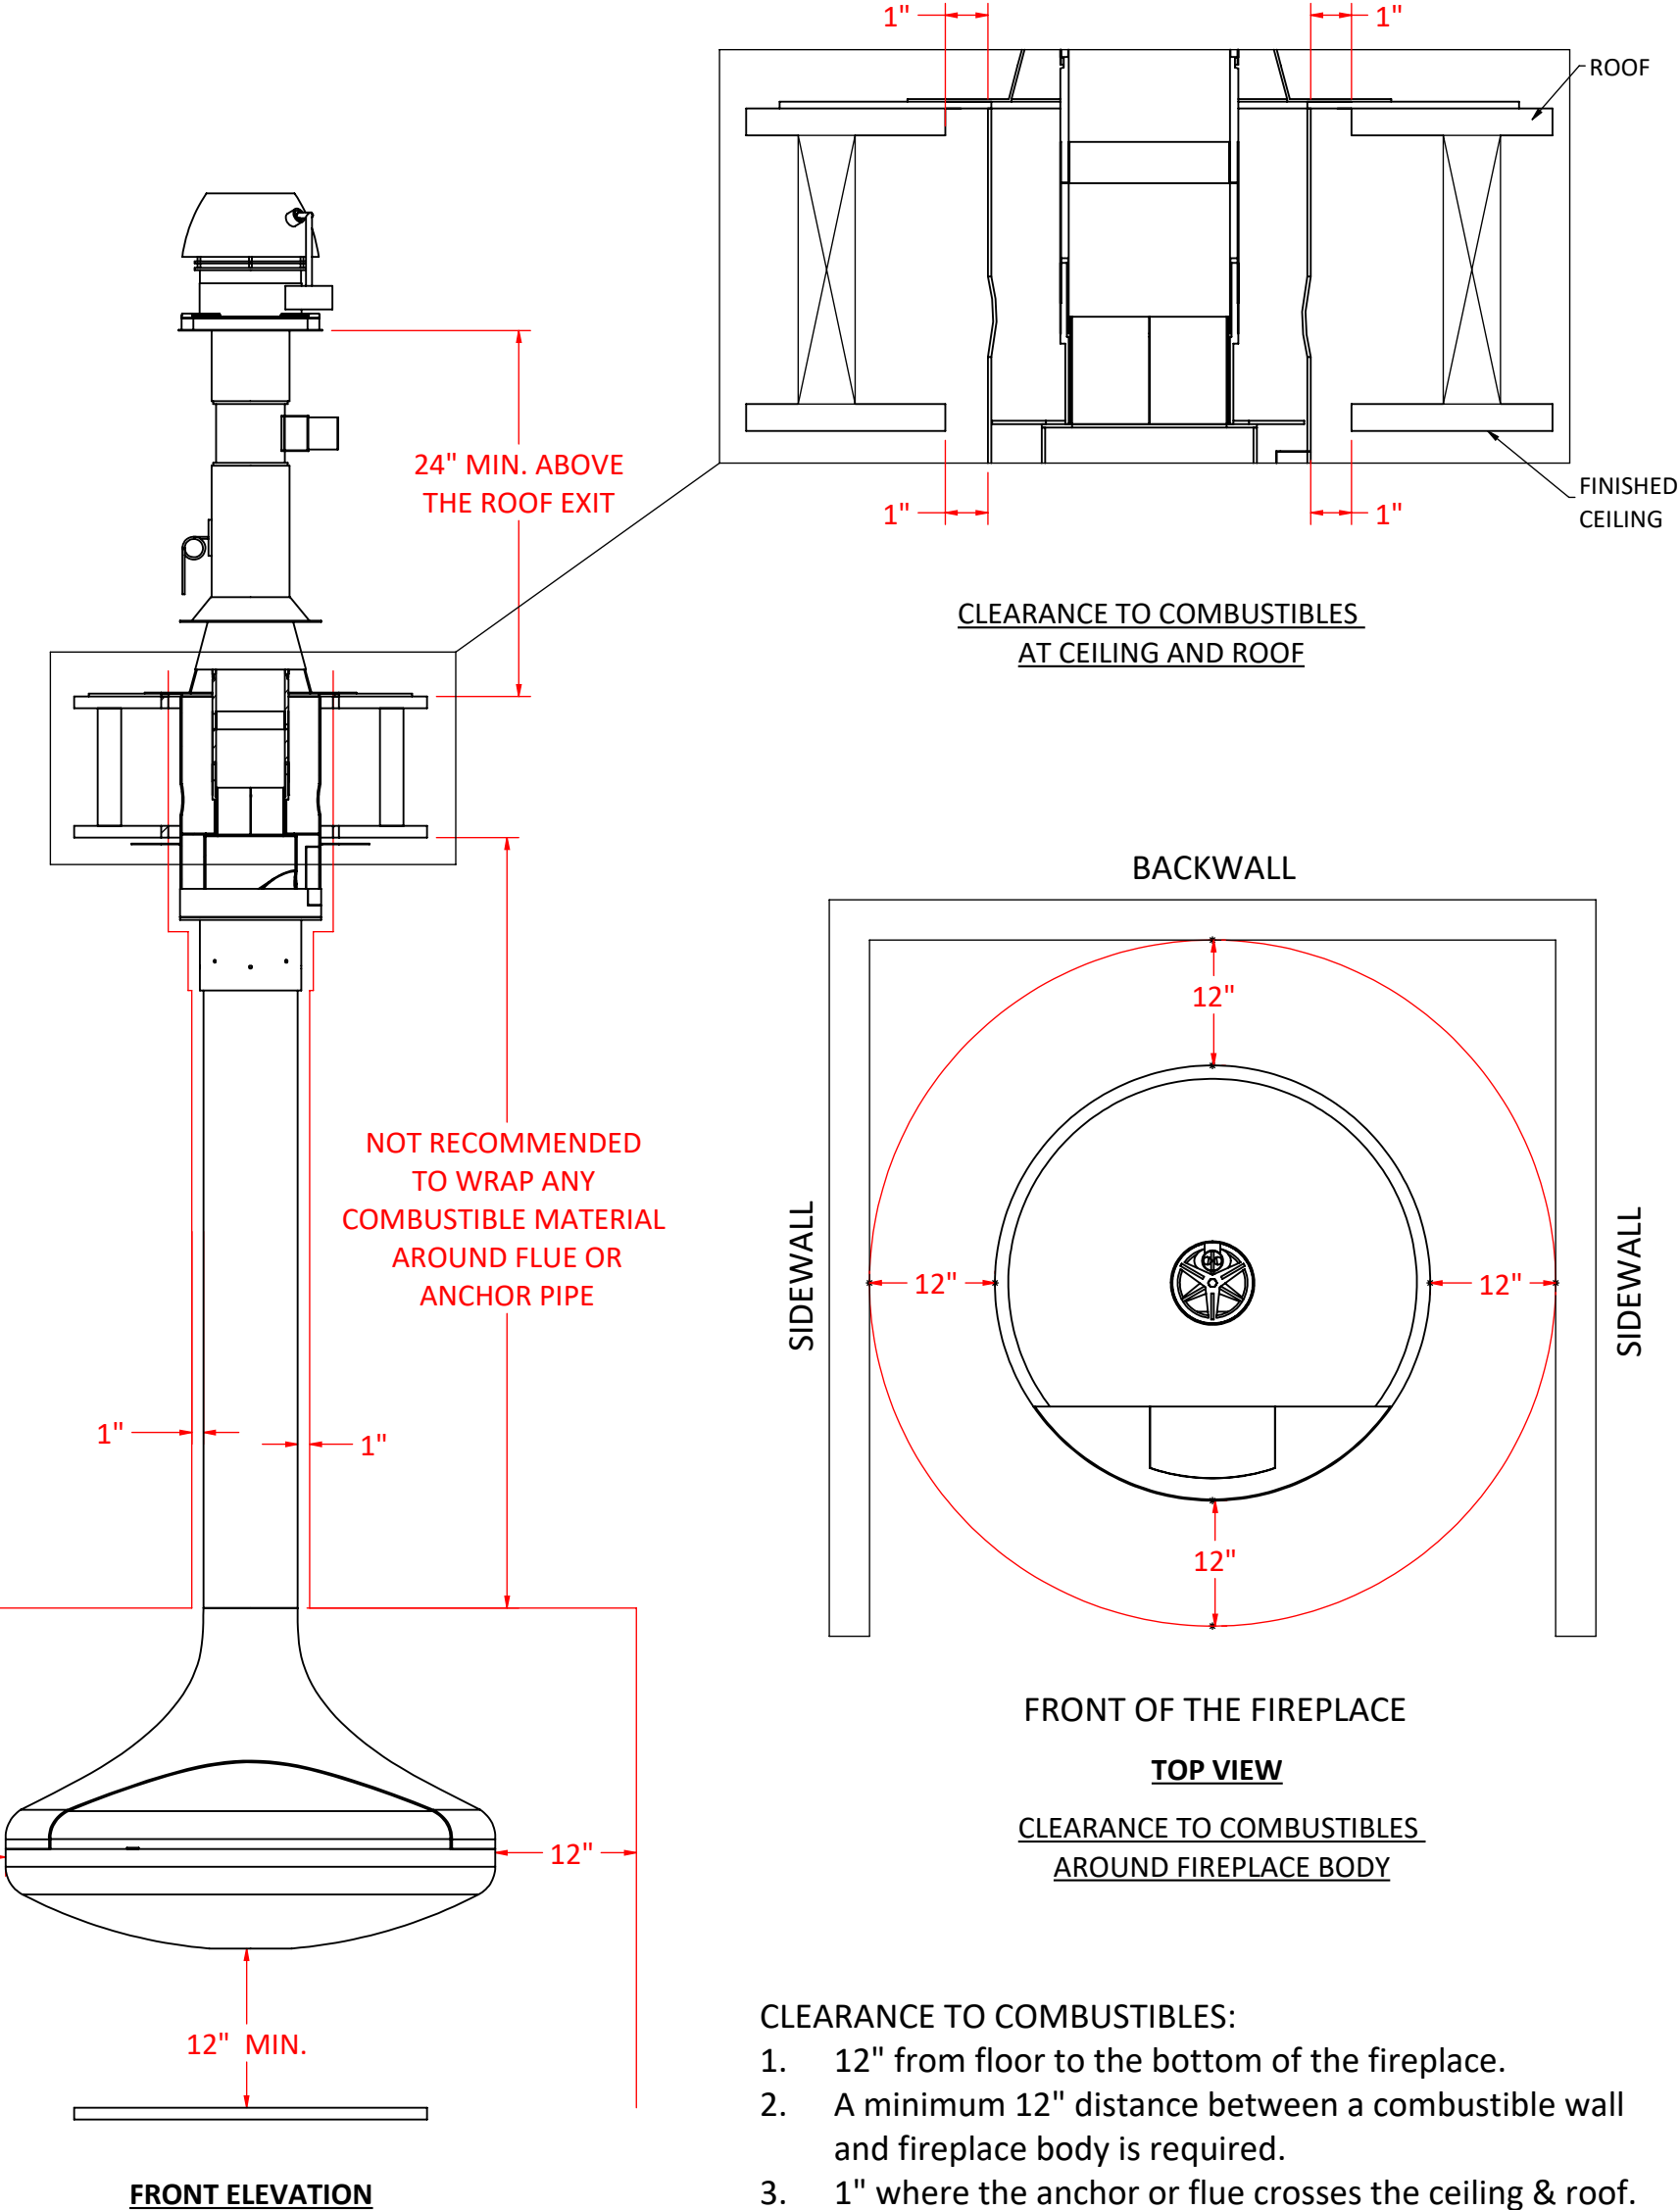

- CLEARANCE TO COMBUSTIBLES:
- 1. 12" from floor to the bottom of the fireplace.
  - 2. A minimum 12" distance between a combustible wall and fireplace body is required.
  - 3. 1" where the anchor or flue crosses the ceiling & roof.

North American Designed & Manufactured by:

CF + D  
custom fireplace design

5230 Harvester Rd. Unit # 2 Burlington, Ontario Canada L7L 4X4  
Phone: 905 681-3070 Fax: 905 681-8697

PROJECT  
CALLISTA Single-Sided | Suspended Gas Fireplace

UNLESS OTHERWISE SPECIFIED

DIMENSIONS ARE IN INCHES  
TOLERANCES:  
FRACTIONAL ± 1/16  
ANGULAR: MACH ± 1° BEND ± 0.5°  
TWO PLACE DECIMAL ± 0.01  
THREE PLACE DECIMAL ± 0.005



DESCRIPTION  
Clearance to Combustibles


	NAME	DATE (mm/dd/yyyy)
DRAWN	mpanchal	2020-06-17
CHECKED	MV	2020-06-17
APPROVED	--	NA

SIZE B SHEET 5 OF 7

DO NOT SCALE DRAWING

REV  
0

### TYPICAL VITA GAS ENERVEX ELECTRICAL DIAGRAM

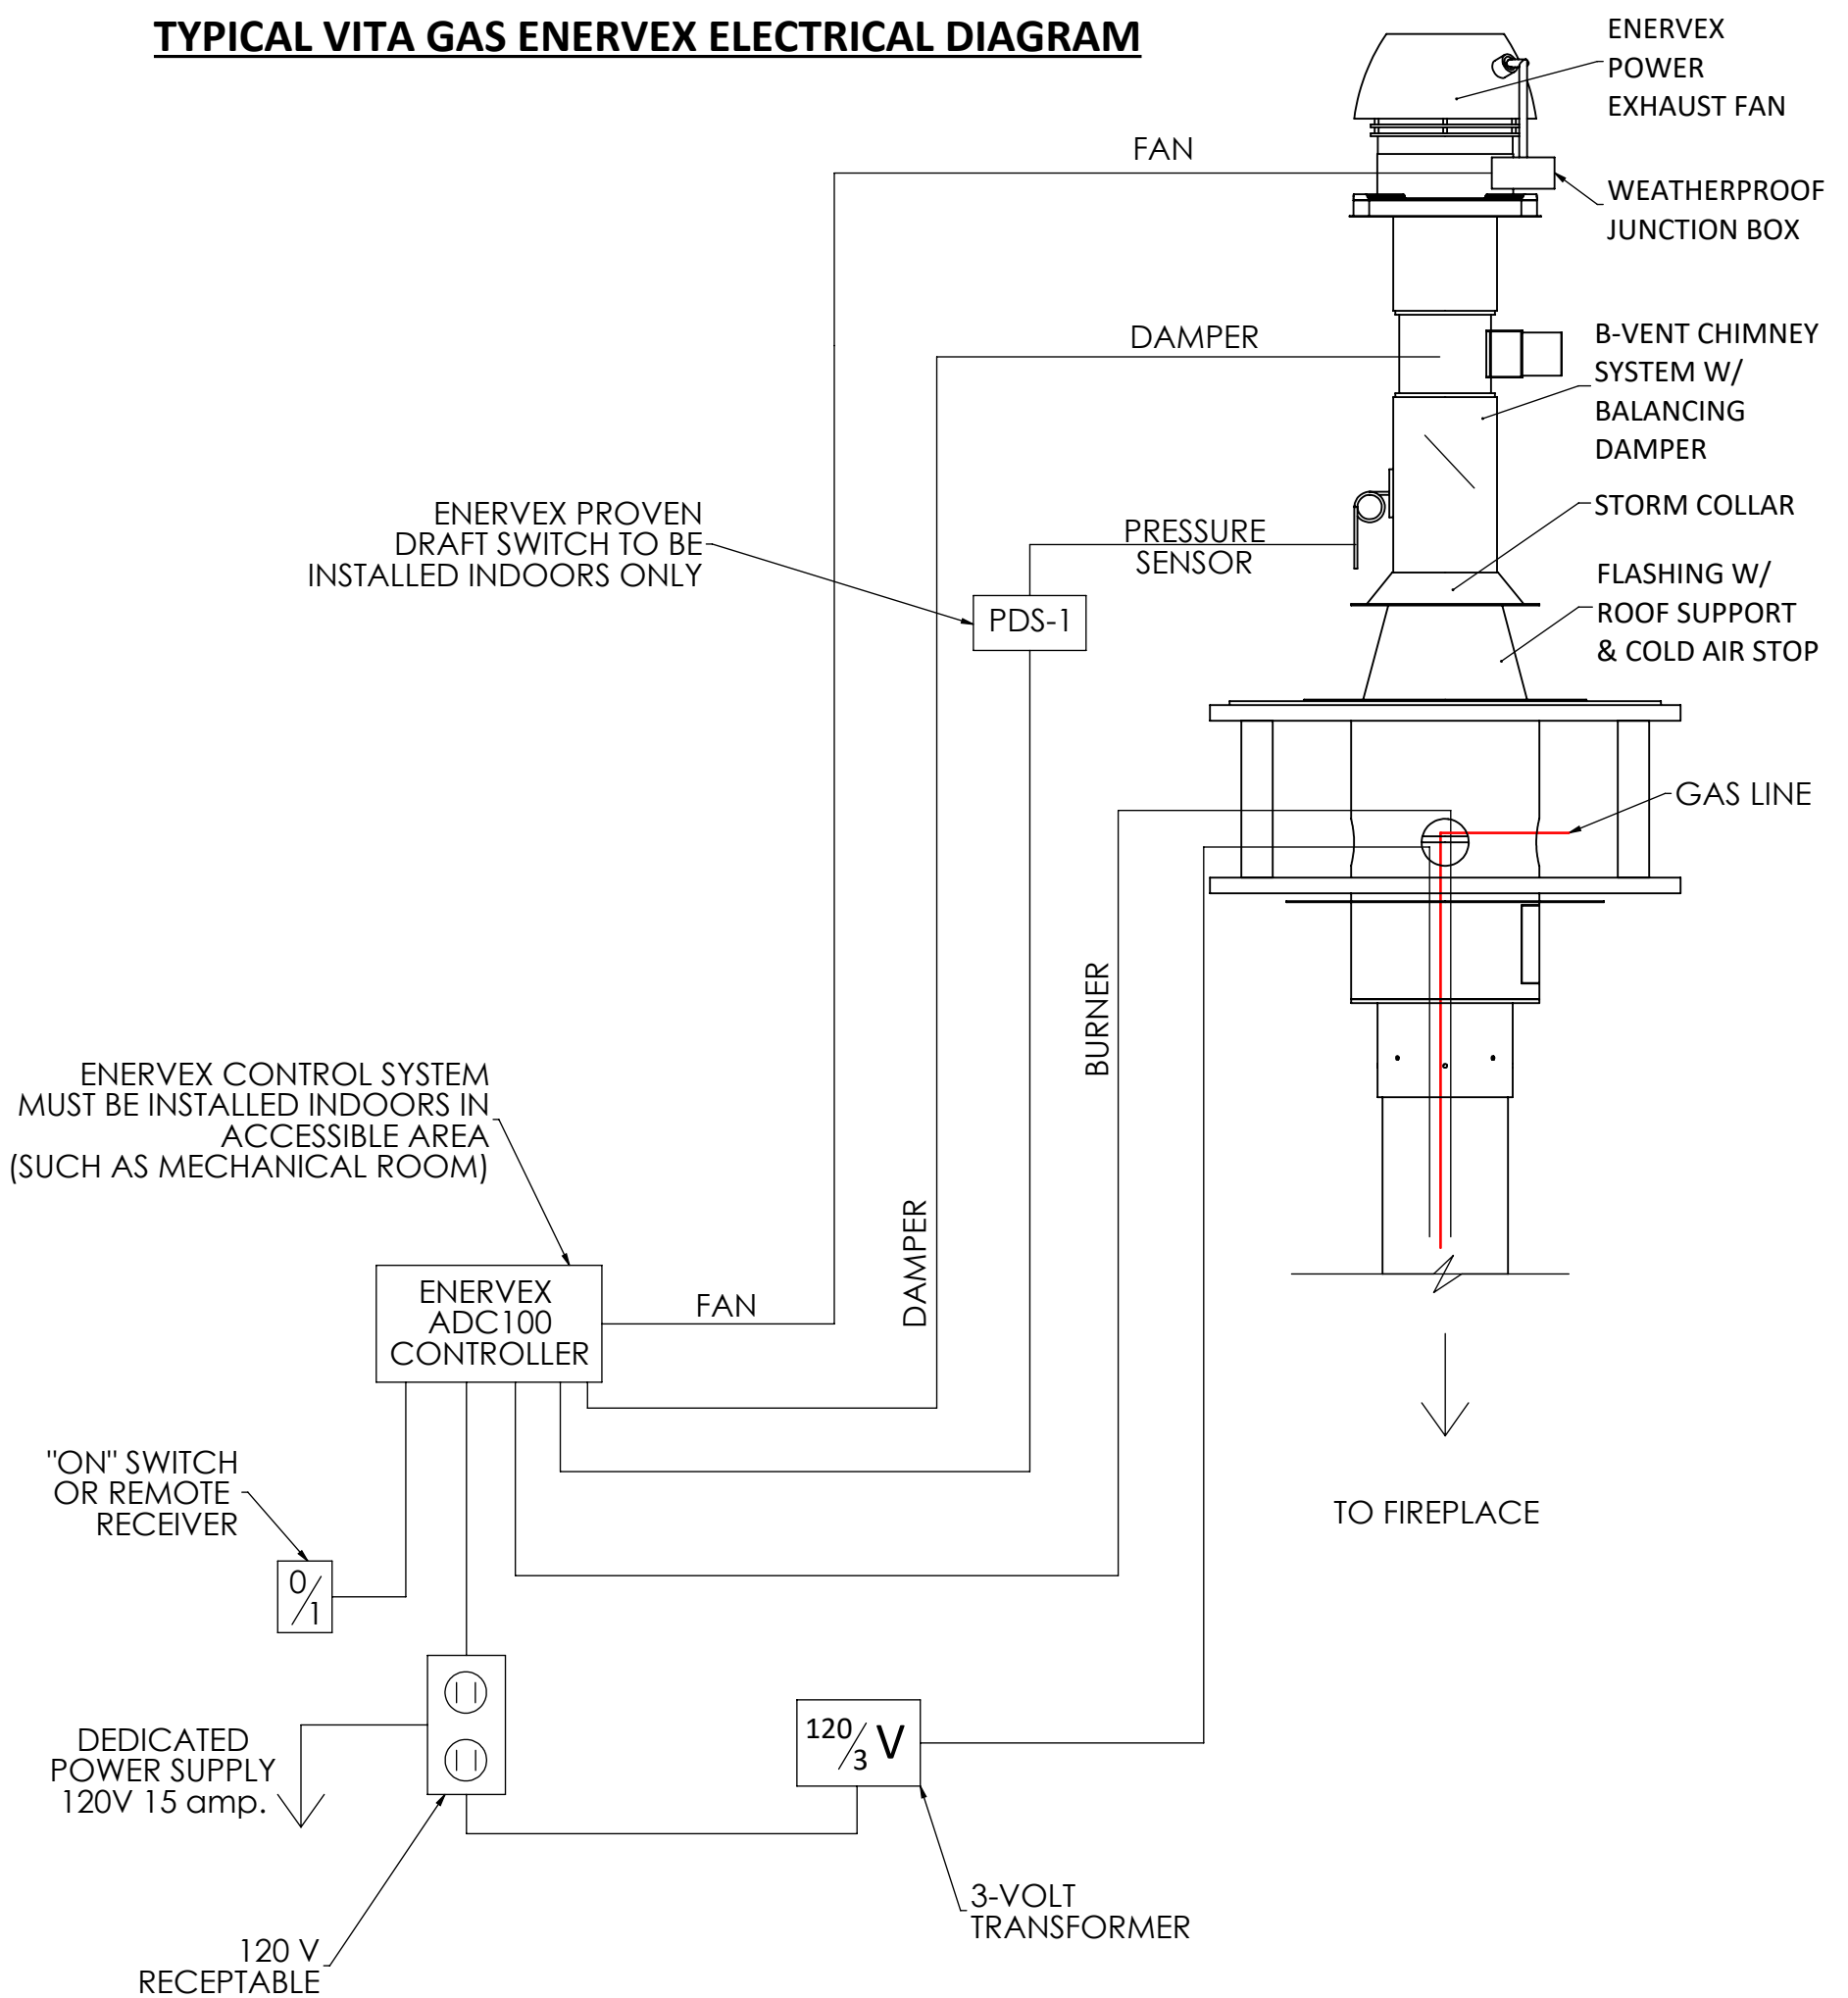

**SCHEMATIC ENERVEX SYSTEM**  
**AS PER ENERVEX MANUALS/MEP**  
**REQUIREMENTS**

**SEE PAGE 11 OF ENERVEX ADC100**  
**MANUAL**

**NOTE:** Dedicated wall switch required for operation.

North American Designed & Manufactured by:

$$\mathbf{CF} + \mathbf{D}$$

custom fireplace design

5230 Harvester Rd. Unit # 2 Burlington, Ontario Canada L7L 4X4

Phone: 905 681-3070 Fax: 905 681-8697

PROPRIETARY AND CONFIDENTIAL

THE INFORMATION CONTAINED IN THIS DRAWING IS THE SOLE PROPERTY OF CUSTOM FIREPLACE DESIGN.  
ANY REPRODUCTION IN PART OR AS A WHOLE WITHOUT THE WRITTEN PERMISSION OF CUSTOM FIREPLACE DESIGN IS PROHIBITED.

PROJECT

CALLISTA Single-Sided | Suspended Gas Fireplace

UNLESS OTHERWISE SPECIFIED

DIMENSIONS ARE IN INCHES

TOLERANCES:

FRACTIONAL  $\pm 1/16$ 

ANGULAR: MACH  $\pm 1^\circ$  BEND  $\pm 0.5^\circ$

TWO PLACE DECIMAL  $\pm 0.01$ THREE PLACE DECIMAL  $\pm 0.005$ 

SIZE **B** SHEET 6 OF 7

DO NOT SCALE DRAWING

DESCRIPTION
Electrical Diagram

--	--

DRAWN

CHECKED

APPROVED

NAME \_\_\_\_\_

mpgancha


MV

---

REV	0
-----	---

A


OPTIONAL DECORATIVE CHIMNEY COVER (ROUND)

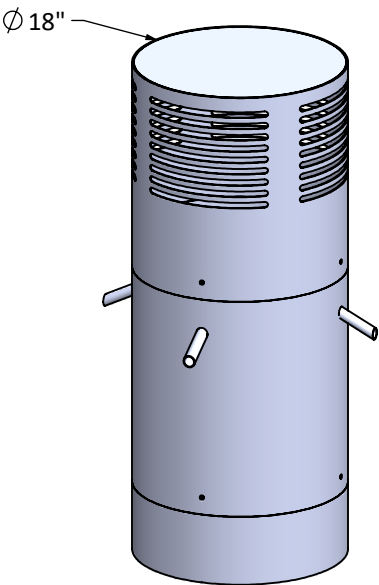

(STANDARD SIZE UP TO 5 FT.)

WITHOUT DECORATIVE CHIMNEY COVER

WITH DECORATIVE CHIMNEY COVER

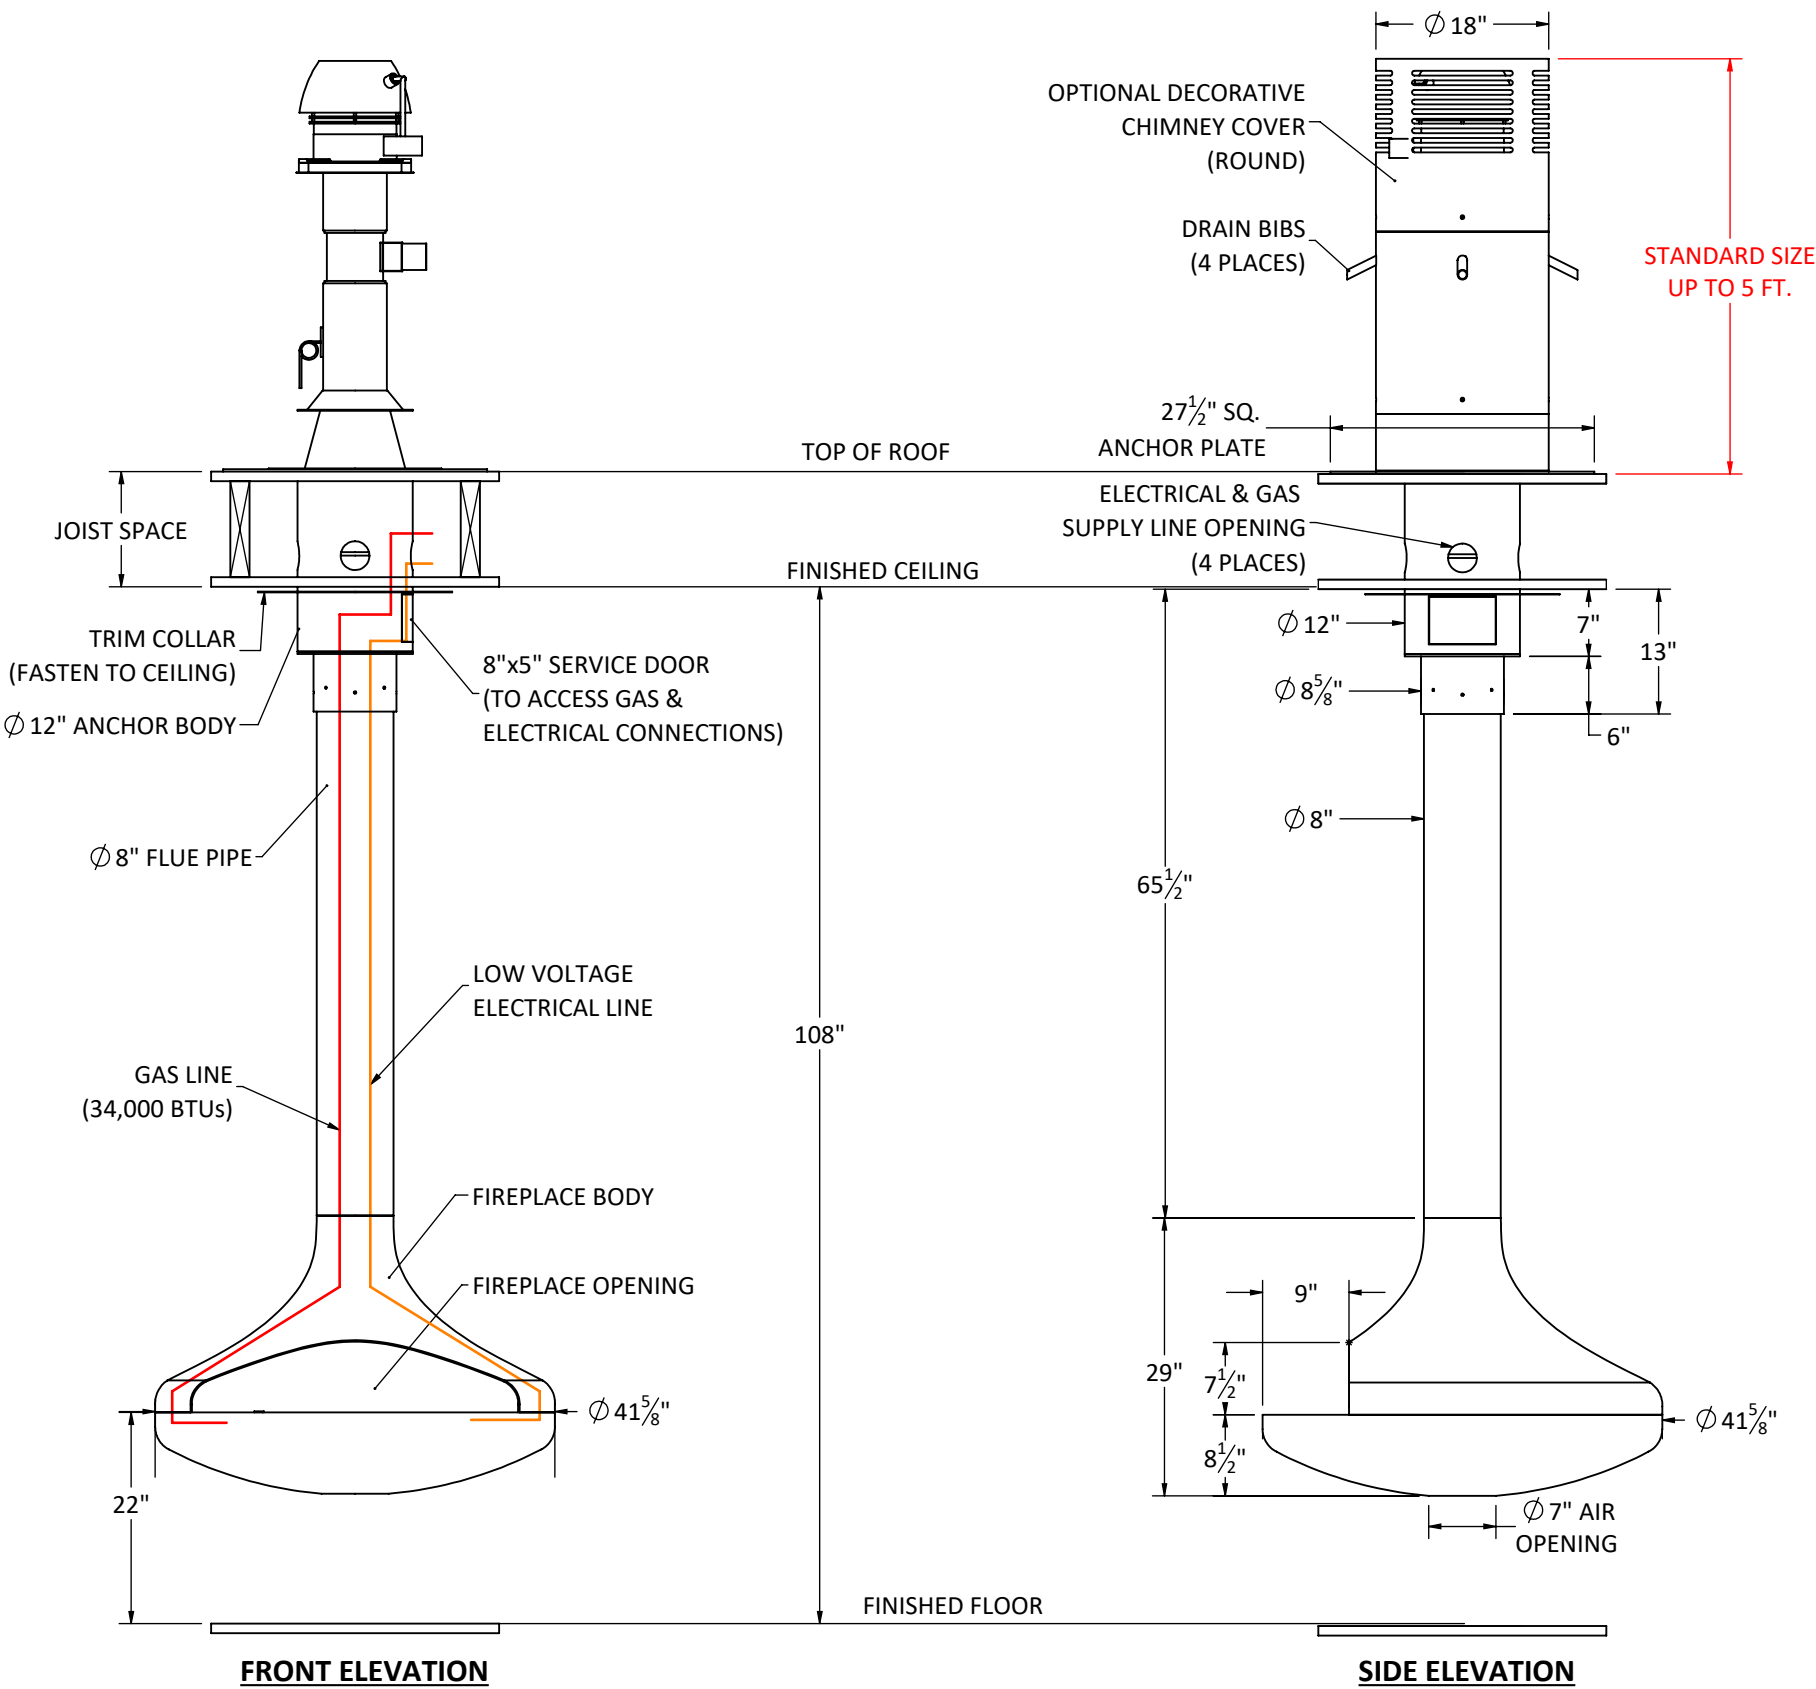

Shown with Standard 9 ft. Flat Ceiling Application & Gas Burner Custom Lengths & Anchor Options Available

North American Designed & Manufactured by:

CF + D

custom fireplace design

5230 Harvester Rd. Unit # 2 Burlington, Ontario Canada L7L 4X4

Phone: 905 681-3070 Fax: 905 681-8697

PROJECT

CALLISTA Single-Sided | Suspended Gas Fireplace

REV

0

UNLESS OTHERWISE SPECIFIED

DIMENSIONS ARE IN INCHES

TOLERANCES:

FRACTIONAL ± 1/16

ANGULAR: MACH ± 1° BEND ± 0.5°

TWO PLACE DECIMAL ± 0.01

THREE PLACE DECIMAL ± 0.005

DESCRIPTION

Decorative Cover

DRAWN

NAME

DATE

(mm/dd/yyyy)

CHECKED

MV

2020-06-17

SIZE B SHEET 7 OF 7

DO NOT SCALE DRAWING

APPROVED

--

NA

PROPRIETARY AND CONFIDENTIAL

THE INFORMATION CONTAINED IN THIS DRAWING IS THE SOLE PROPERTY OF CUSTOM FIREPLACE DESIGN. ANY REPRODUCTION IN PART OR AS A WHOLE WITHOUT THE WRITTEN PERMISSION OF CUSTOM FIREPLACE DESIGN IS PROHIBITED.