

VITA | Fireplaces

North American Designed & Manufactured by **CF + D** | custom fireplace design



CALLISTA Triple-Sided | Suspended Gas Fireplace




Fireplaces have been tested and proved to comply with ANSI Z21.50/CSA 2.22 Vented Gas Fireplace. Certified under: ICC-ES PMG-1290

PRODUCT LAYOUT PACKAGE (HORIZONTAL TERMINATION)

2020-06-17

CF + D | custom fireplace design
www.customfireplacedesign.com

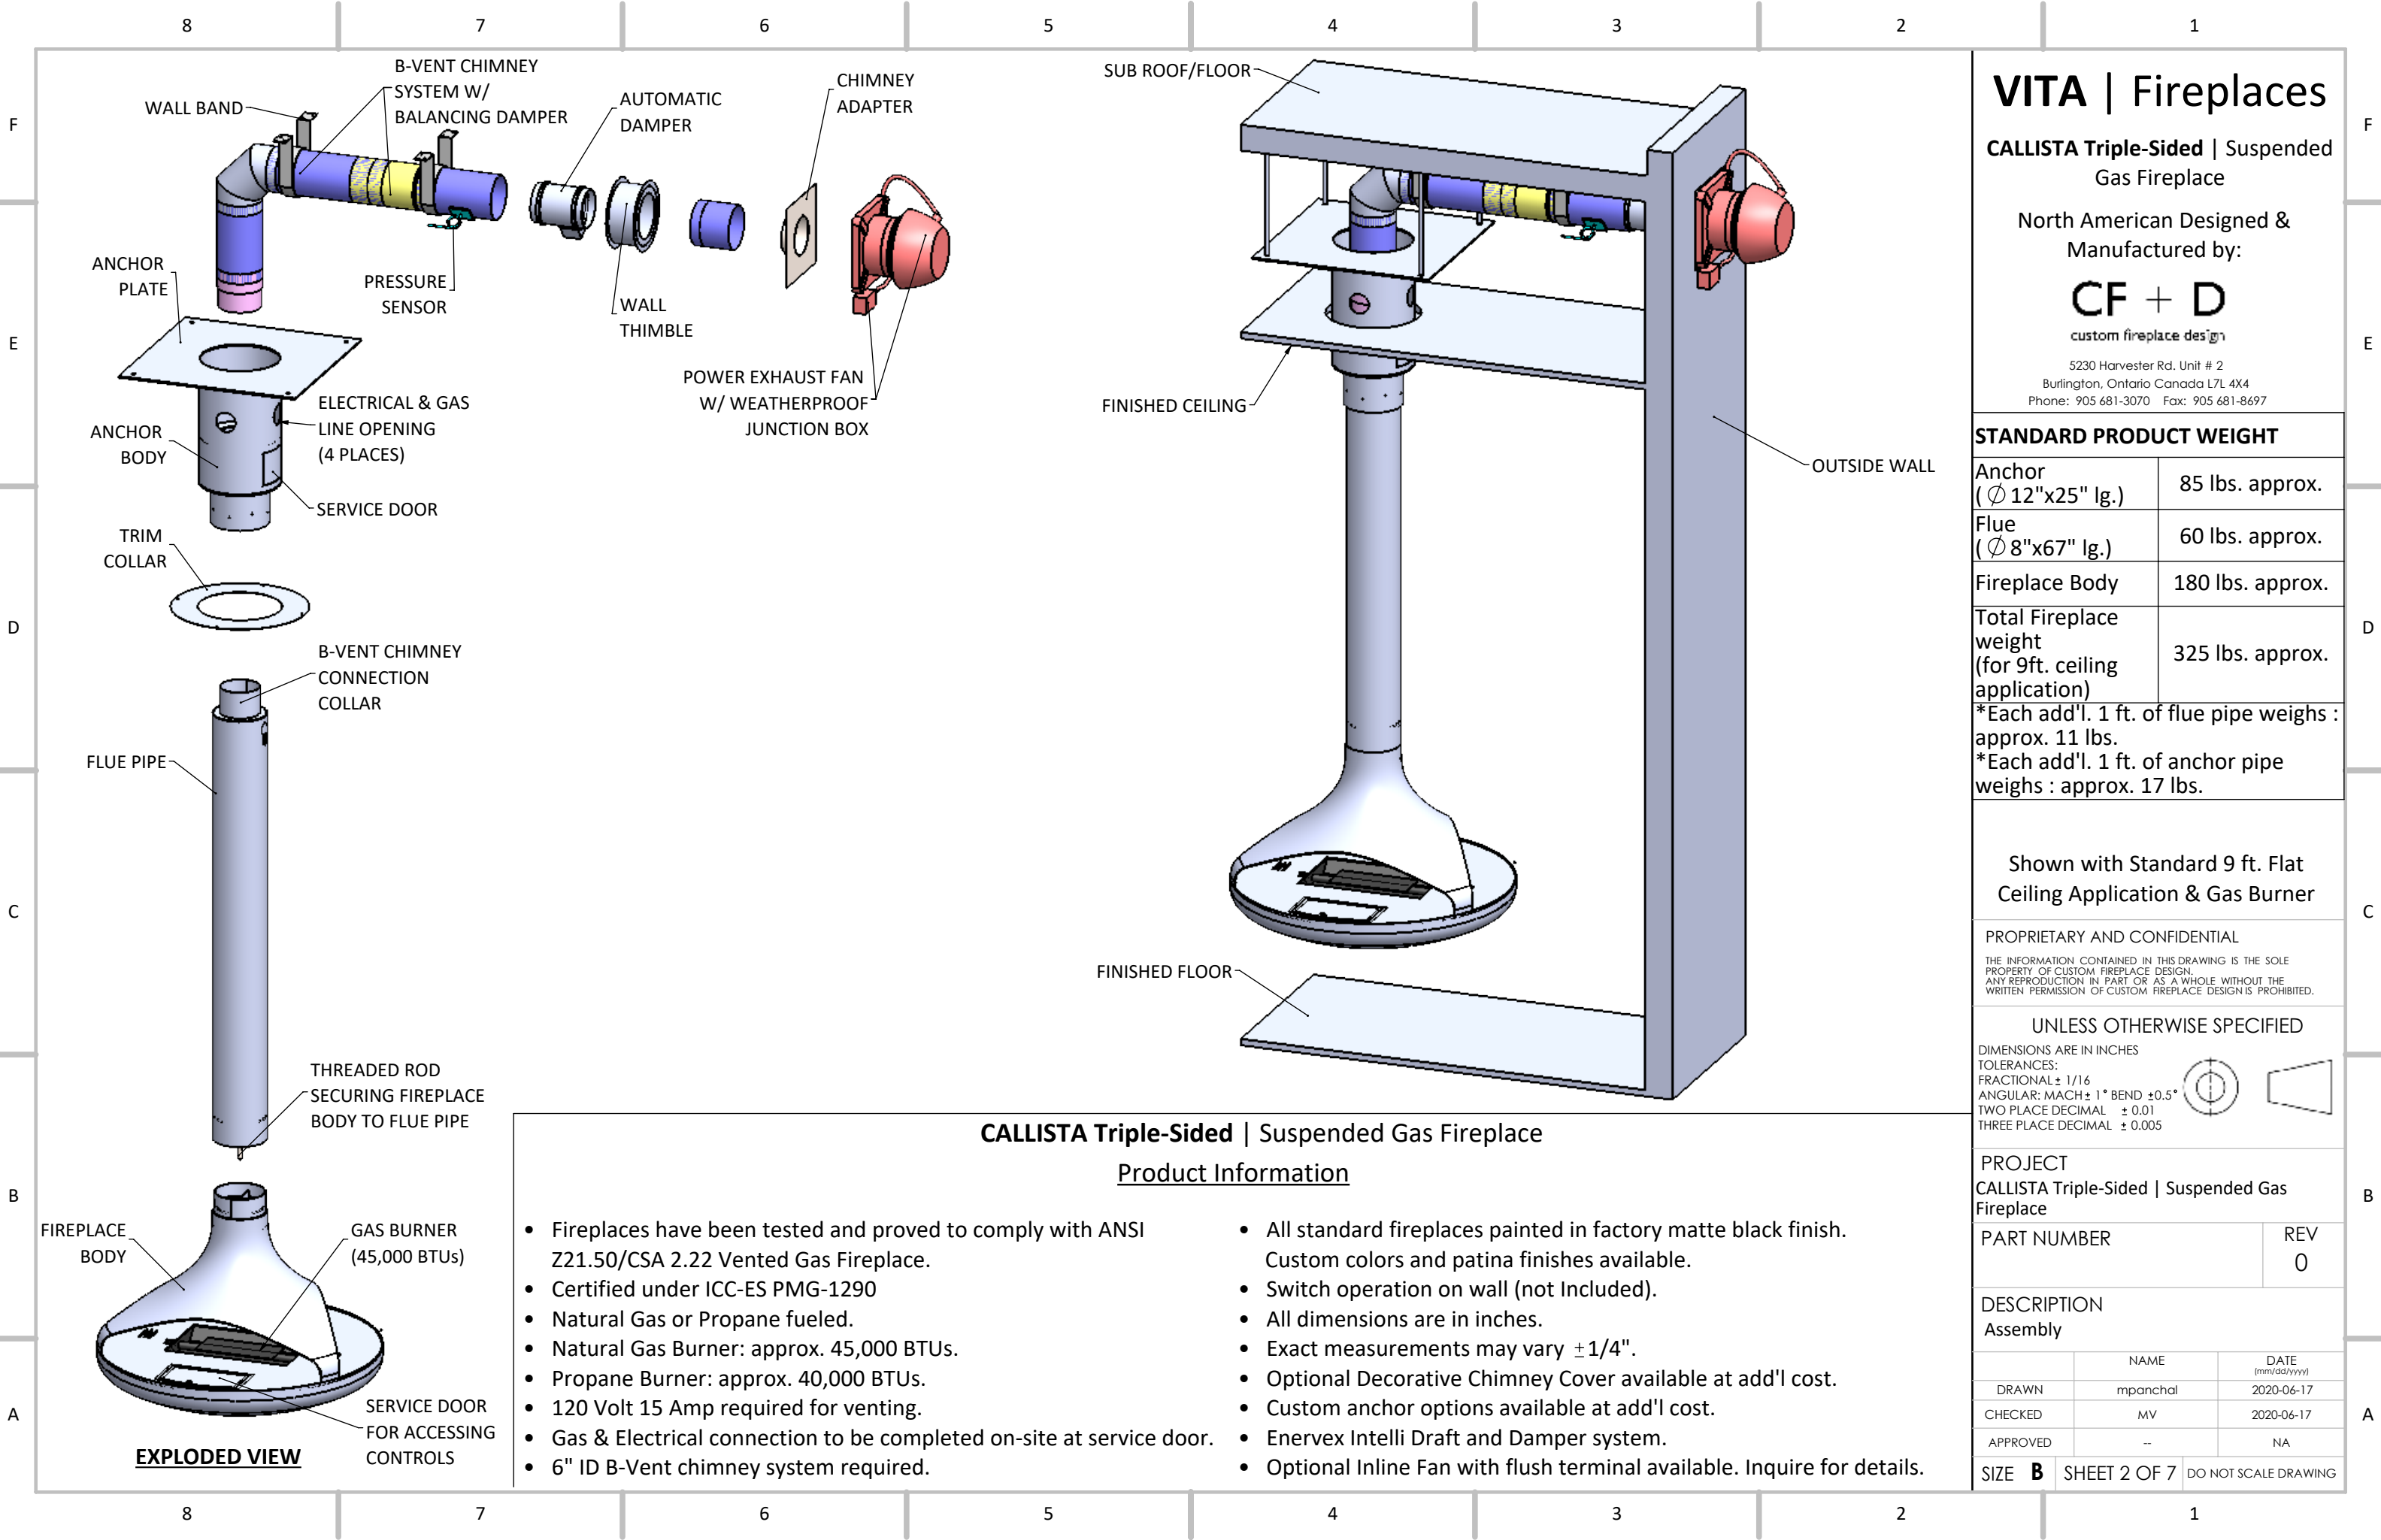

VITA | Fireplaces

CALLISTA Triple-Sided | Suspended Gas Fireplace

North American Designed & Manufactured by:

CF + D

custom fireplace design

5230 Harvester Rd. Unit # 2
Burlington, Ontario Canada L7L 4X4
Phone: 905 681-3070 Fax: 905 681-8697

STANDARD PRODUCT WEIGHT

Anchor (Ø 12"x25" lg.)	85 lbs. approx.
Flue (Ø 8"x67" lg.)	60 lbs. approx.
Fireplace Body	180 lbs. approx.
Total Fireplace weight (for 9ft. ceiling application)	325 lbs. approx.


*Each add'l. 1 ft. of flue pipe weighs : approx. 11 lbs.
*Each add'l. 1 ft. of anchor pipe weighs : approx. 17 lbs.

Shown with Standard 9 ft. Flat Ceiling Application & Gas Burner

PROPRIETARY AND CONFIDENTIAL
THE INFORMATION CONTAINED IN THIS DRAWING IS THE SOLE PROPERTY OF CUSTOM FIREPLACE DESIGN. ANY REPRODUCTION IN PART OR AS A WHOLE WITHOUT THE WRITTEN PERMISSION OF CUSTOM FIREPLACE DESIGN IS PROHIBITED.

UNLESS OTHERWISE SPECIFIED

DIMENSIONS ARE IN INCHES
TOLERANCES:
FRACTIONAL ± 1/16
ANGULAR: MACH ± 1° BEND ± 0.5°
TWO PLACE DECIMAL ± 0.01
THREE PLACE DECIMAL ± 0.005

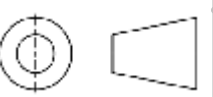

PROJECT
CALLISTA Triple-Sided | Suspended Gas Fireplace


PART NUMBER	REV 0
-------------	----------

DESCRIPTION Assembly		
	NAME	DATE (mm/dd/yyyy)
DRAWN	mpanchal	2020-06-17
CHECKED	MV	2020-06-17
APPROVED	--	NA


SIZE **B** SHEET 2 OF 7 DO NOT SCALE DRAWING

CALLISTA Triple-Sided | Suspended Gas Fireplace Product Information


- Fireplaces have been tested and proved to comply with ANSI Z21.50/CSA 2.22 Vented Gas Fireplace.
- Certified under ICC-ES PMG-1290
- Natural Gas or Propane fueled.
- Natural Gas Burner: approx. 45,000 BTUs.
- Propane Burner: approx. 40,000 BTUs.
- 120 Volt 15 Amp required for venting.
- Gas & Electrical connection to be completed on-site at service door.
- 6" ID B-Vent chimney system required.
- All standard fireplaces painted in factory matte black finish. Custom colors and patina finishes available.
- Switch operation on wall (not Included).
- All dimensions are in inches.
- Exact measurements may vary ±1/4".
- Optional Decorative Chimney Cover available at add'l cost.
- Custom anchor options available at add'l cost.
- Energex Intelli Draft and Damper system.
- Optional Inline Fan with flush terminal available. Inquire for details.

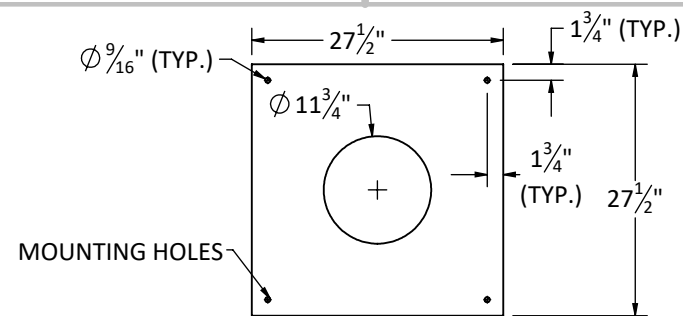


STANDARD ANCHOR PLATE- 1/4" THICK.

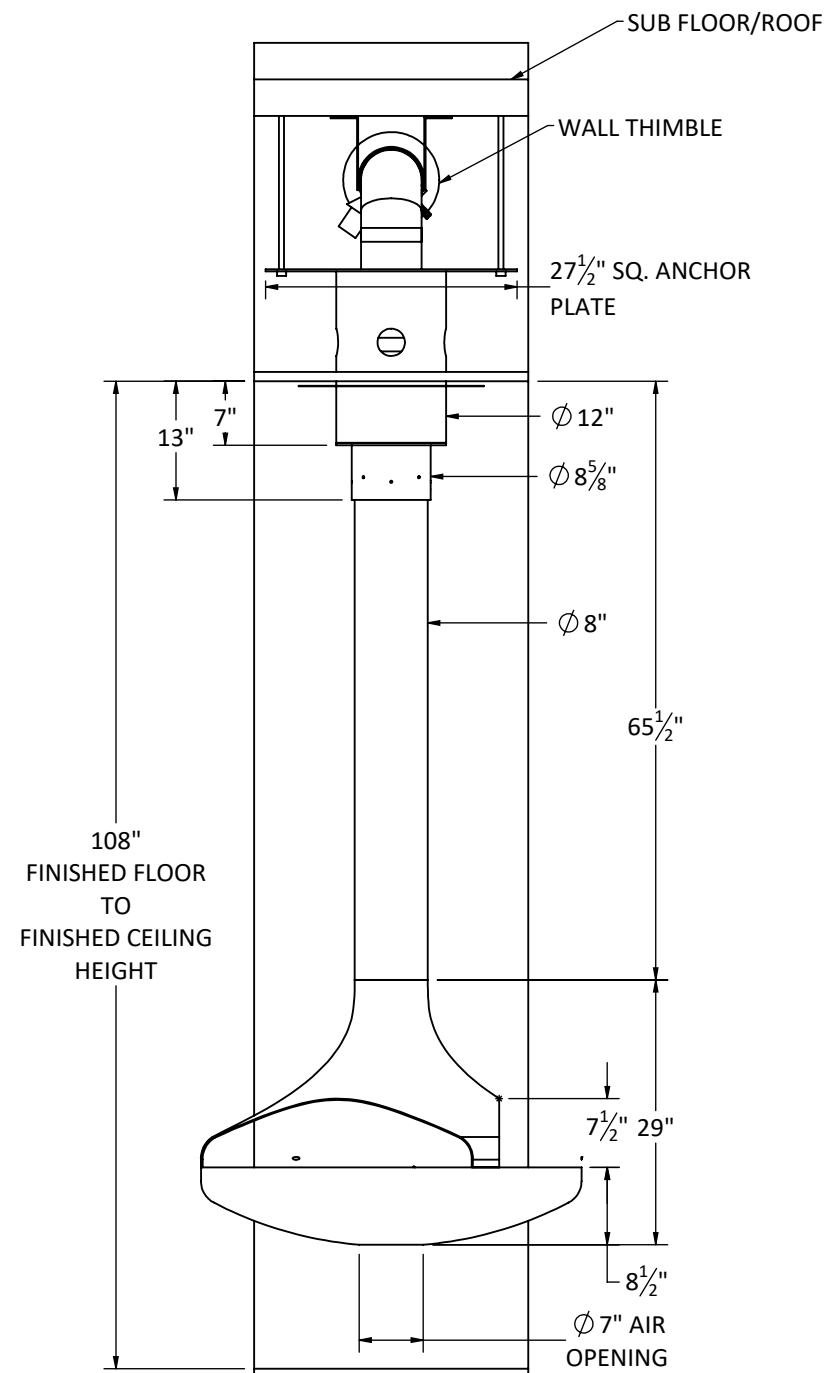

LEFT SIDE ELEVATION

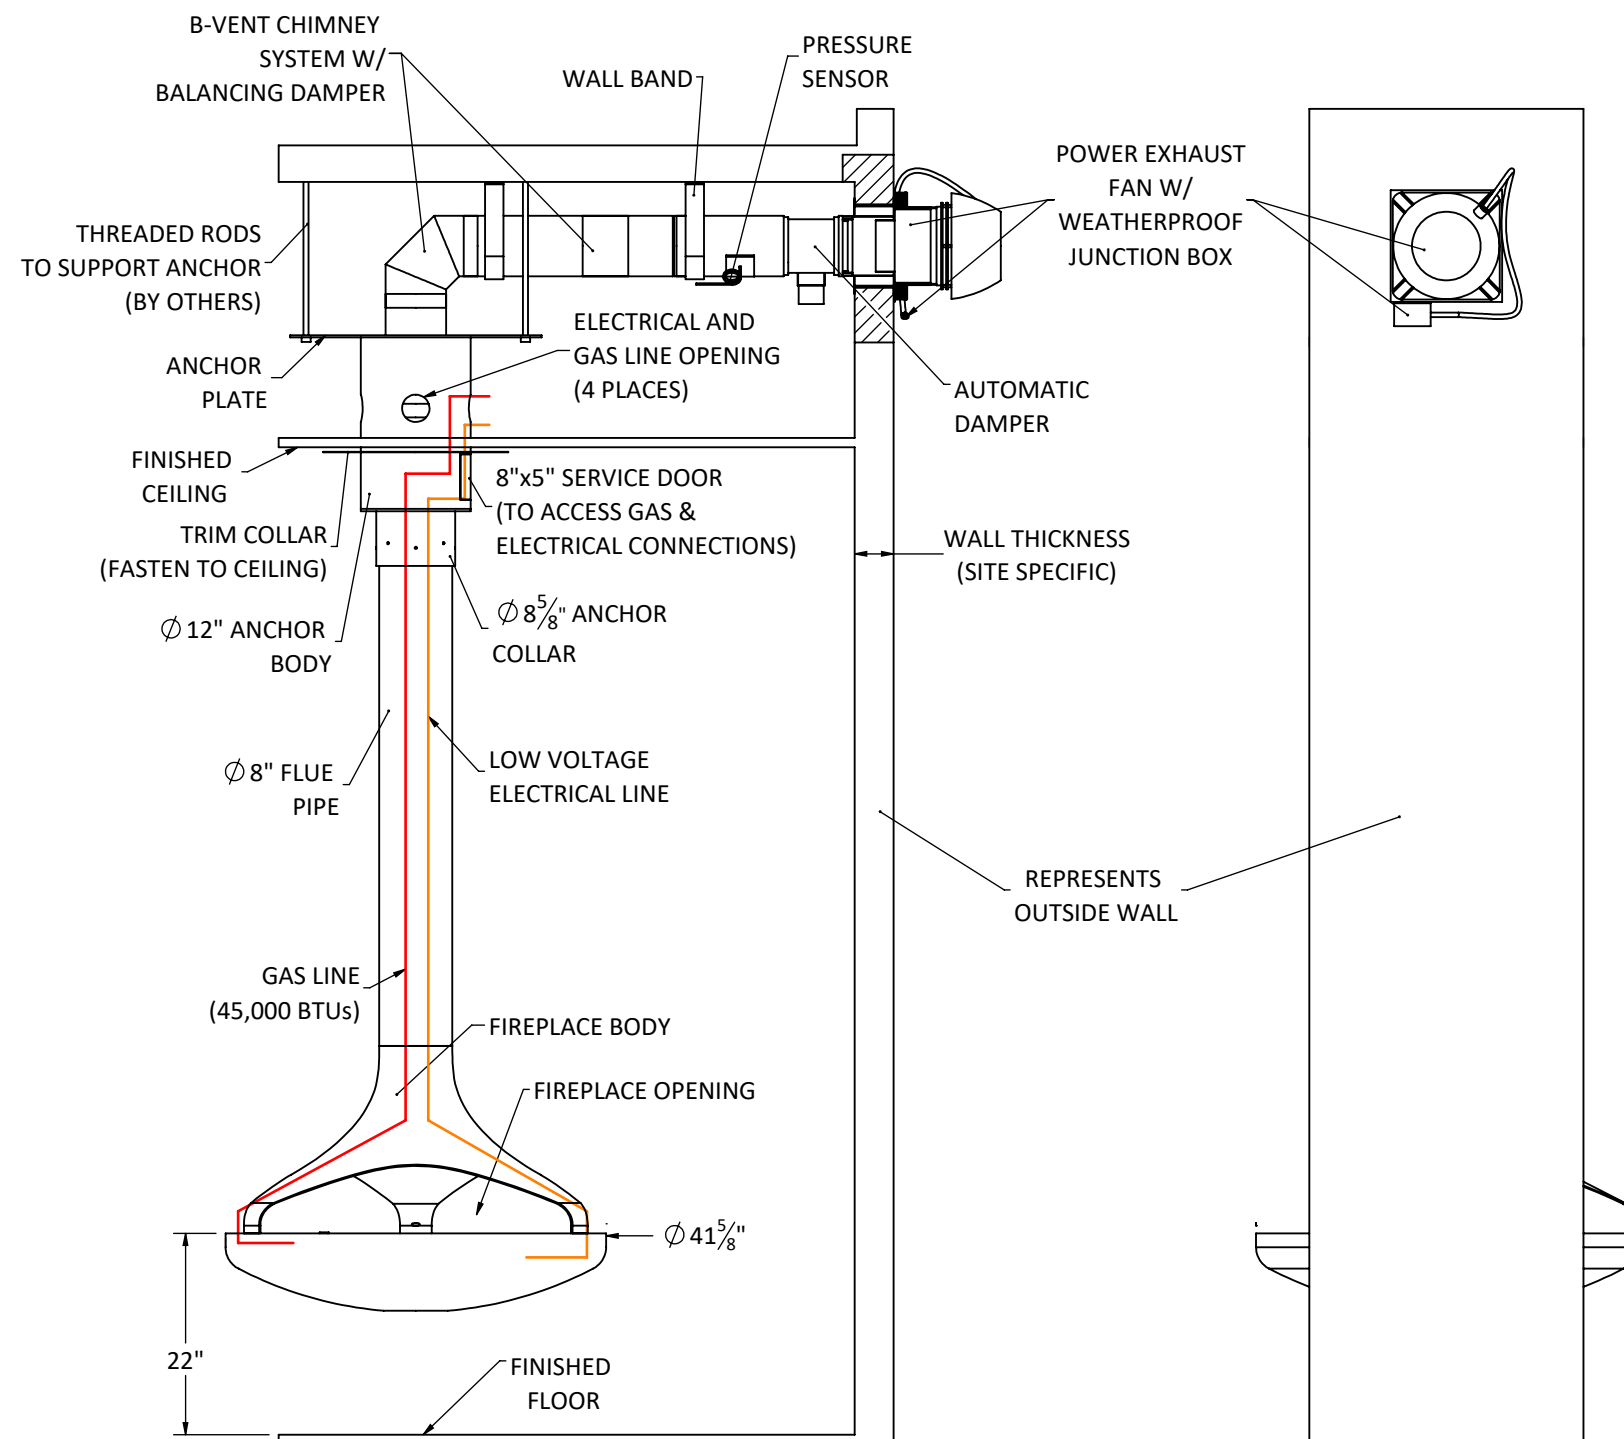

FRONT ELEVATION

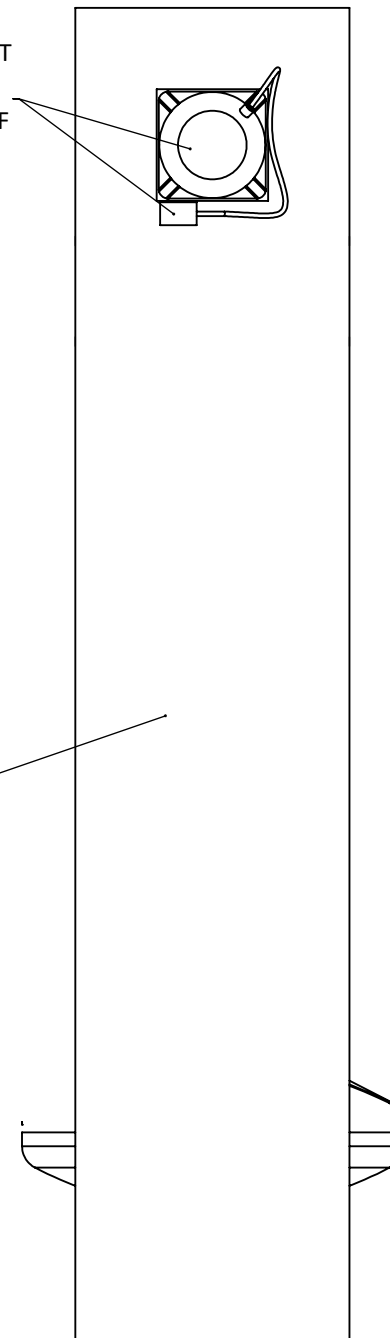

VITA | Fireplaces

CALLISTA Triple-Sided | Suspended
Gas Fireplace

North American Designed &
Manufactured by:

CF + D

custom fireplace design

5230 Harvester Rd. Unit # 2
Burlington, Ontario Canada L7L 4X4
Phone: 905 681-3070 Fax: 905 681-8697


PROPRIETARY AND CONFIDENTIAL

THE INFORMATION CONTAINED IN THIS DRAWING IS THE SOLE
PROPERTY OF CUSTOM FIREPLACE DESIGN.
ANY REPRODUCTION IN PART OR AS A WHOLE WITHOUT THE
WRITTEN PERMISSION OF CUSTOM FIREPLACE DESIGN IS PROHIBITED.

UNLESS OTHERWISE SPECIFIED

DIMENSIONS ARE IN INCHES

TOLERANCES:

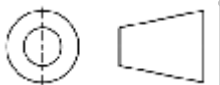FRACTIONAL $\pm 1/16$ ANGULAR: MACH $\pm 1^\circ$ BEND $\pm 0.5^\circ$ TWO PLACE DECIMAL ± 0.01 THREE PLACE DECIMAL ± 0.005 

PROJECT

CALLISTA Triple-Sided | Suspended Gas
Fireplace


PART NUMBER

REV
0

DESCRIPTION	Specifications
1. General Information	<ul style="list-style-type: none"> Project Name: [Project Name] Client: [Client Name] Location: [Location] Start Date: [Start Date] End Date: [End Date]
2. Objectives	<ul style="list-style-type: none"> Objective 1: [Objective 1] Objective 2: [Objective 2] Objective 3: [Objective 3]
3. Scope	<ul style="list-style-type: none"> Scope 1: [Scope 1] Scope 2: [Scope 2] Scope 3: [Scope 3]
4. Resources	<ul style="list-style-type: none"> Resource 1: [Resource 1] Resource 2: [Resource 2] Resource 3: [Resource 3]
5. Risks	<ul style="list-style-type: none"> Risk 1: [Risk 1] Risk 2: [Risk 2] Risk 3: [Risk 3]
6. Conclusion	<ul style="list-style-type: none"> Conclusion 1: [Conclusion 1] Conclusion 2: [Conclusion 2] Conclusion 3: [Conclusion 3]

	NAME	DATE (mm/dd/yyyy)
DRAWN	mpanchal	2020-06-17
CHECKED	MV	2020-06-17
APPROVED	--	NA

SIZE B	SHEET 3 OF 7	DO NOT SCALE DRAWING
---------------	--------------	----------------------

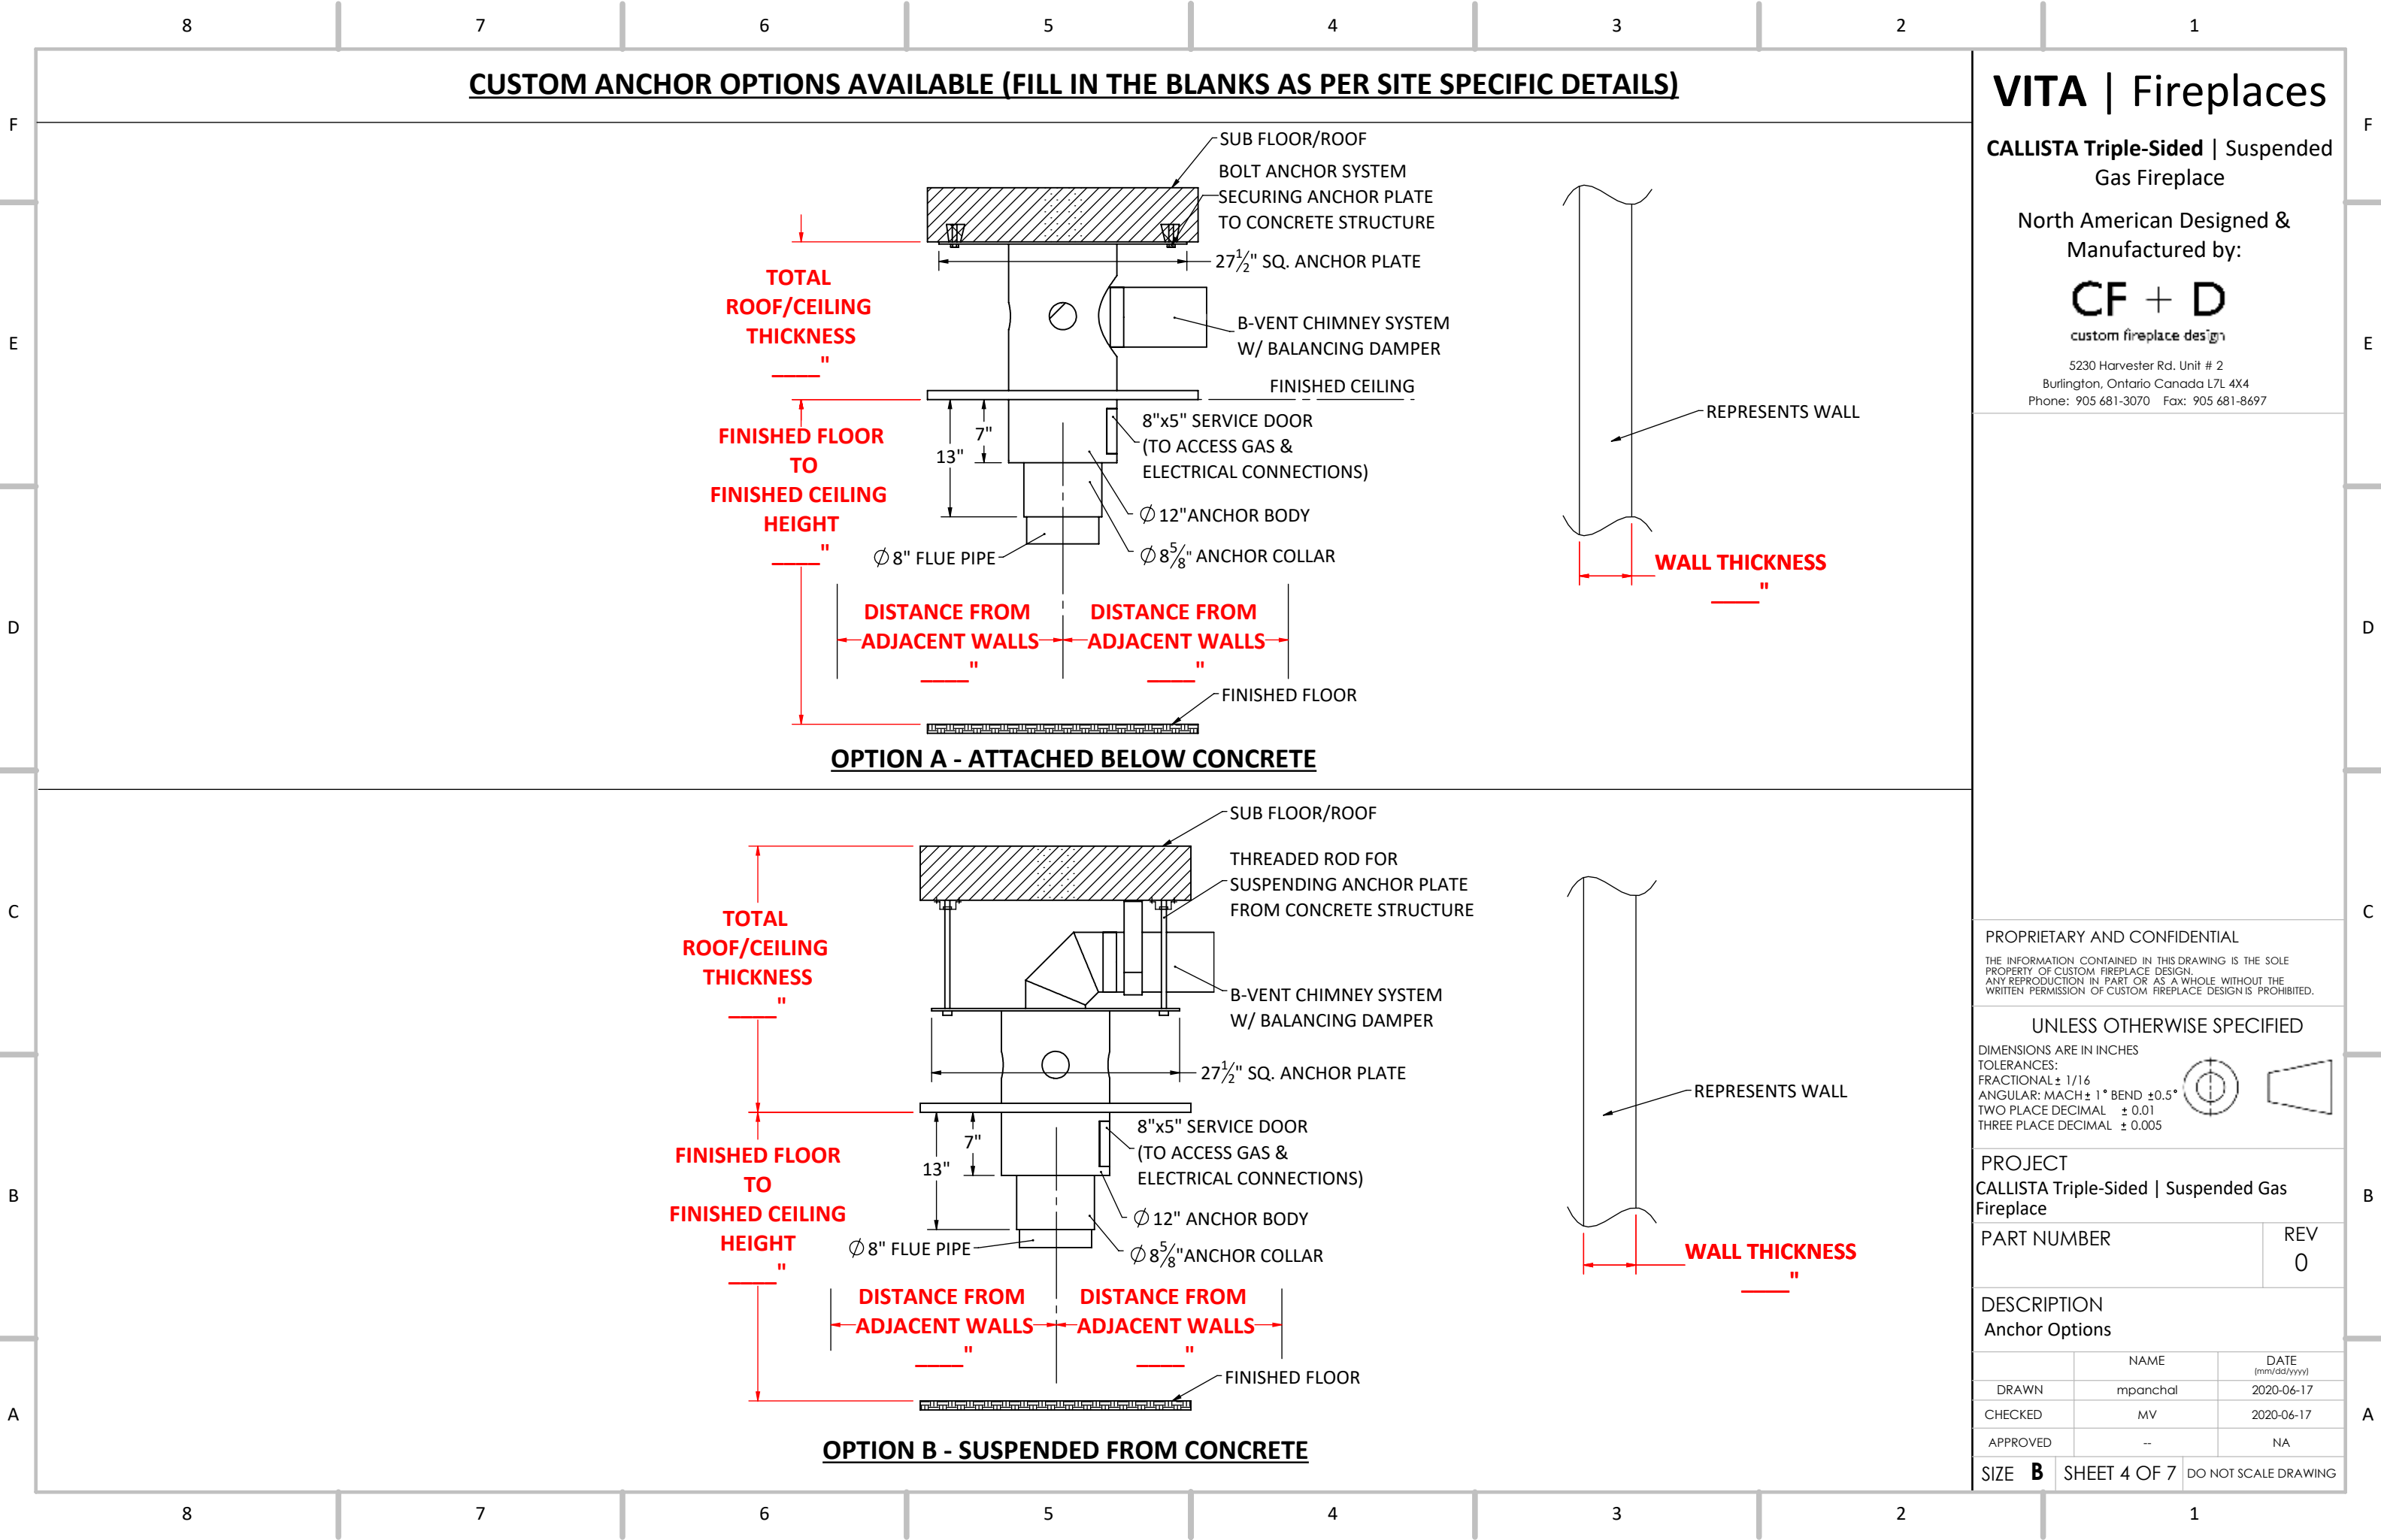

VITA | Fireplaces

CALLISTA Triple-Sided | Suspended Gas Fireplace

North American Designed & Manufactured by:

CF + D

custom fireplace design


5230 Harvester Rd. Unit # 2
Burlington, Ontario Canada L7L 4X4
Phone: 905 681-3070 Fax: 905 681-8697

PROPRIETARY AND CONFIDENTIAL

THE INFORMATION CONTAINED IN THIS DRAWING IS THE SOLE PROPERTY OF CUSTOM FIREPLACE DESIGN. ANY REPRODUCTION IN PART OR AS A WHOLE WITHOUT THE WRITTEN PERMISSION OF CUSTOM FIREPLACE DESIGN IS PROHIBITED.

UNLESS OTHERWISE SPECIFIED

DIMENSIONS ARE IN INCHES
TOLERANCES:
FRACTIONAL ± 1/16
ANGULAR: MACH ± 1° BEND ± 0.5°
TWO PLACE DECIMAL ± 0.01
THREE PLACE DECIMAL ± 0.005

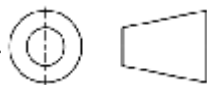


PROJECT
CALLISTA Triple-Sided | Suspended Gas Fireplace

PART NUMBER	REV 0
-------------	----------

DESCRIPTION
Anchor Options

	NAME	DATE (mm/dd/yyyy)
DRAWN	mpanchal	2020-06-17
CHECKED	MV	2020-06-17
APPROVED	--	NA

SIZE **B** SHEET 4 OF 7 DO NOT SCALE DRAWING

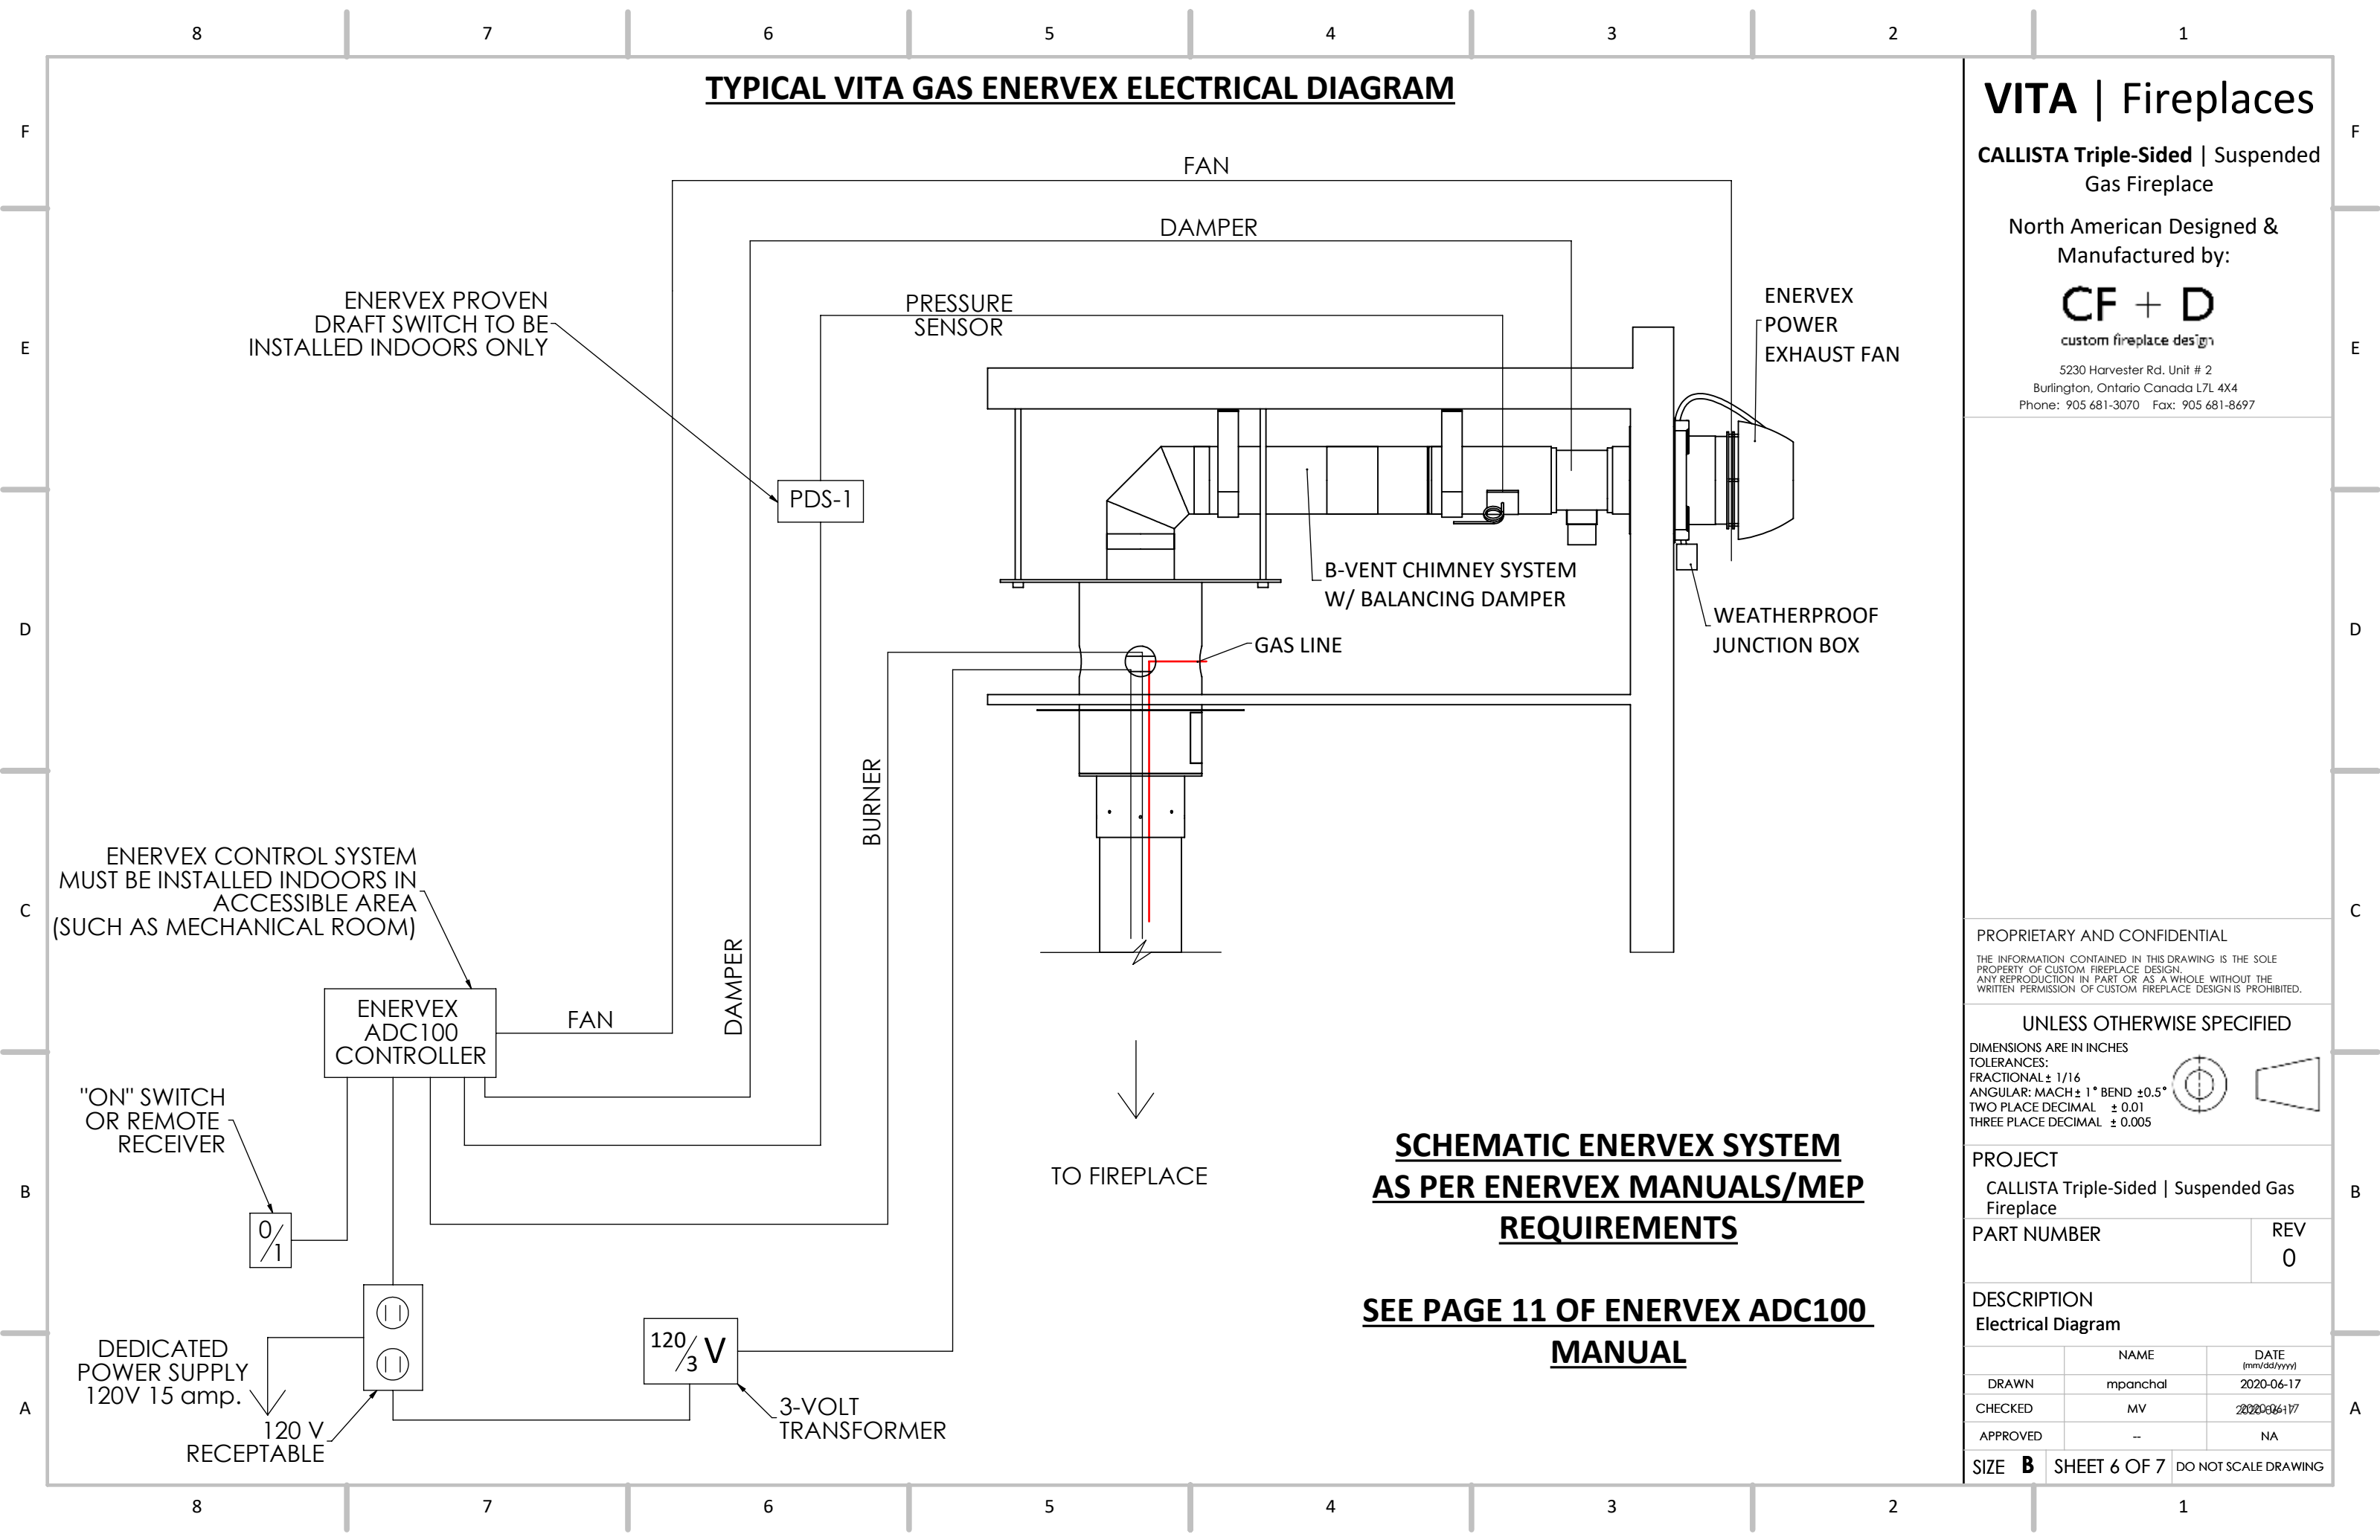

VITA | Fireplaces

CALLISTA Triple-Sided | Suspended Gas Fireplace

North American Designed & Manufactured by:

CF + D
custom fireplace design


5230 Harvester Rd. Unit # 2
Burlington, Ontario Canada L7L 4X4
Phone: 905 681-3070 Fax: 905 681-8697

PROPRIETARY AND CONFIDENTIAL

THE INFORMATION CONTAINED IN THIS DRAWING IS THE SOLE PROPERTY OF CUSTOM FIREPLACE DESIGN. ANY REPRODUCTION IN PART OR AS A WHOLE WITHOUT THE WRITTEN PERMISSION OF CUSTOM FIREPLACE DESIGN IS PROHIBITED.

UNLESS OTHERWISE SPECIFIED

DIMENSIONS ARE IN INCHES
TOLERANCES:
FRACTIONAL $\pm 1/16$
ANGULAR: MACH $\pm 1^\circ$ BEND $\pm 0.5^\circ$
TWO PLACE DECIMAL ± 0.01
THREE PLACE DECIMAL ± 0.005

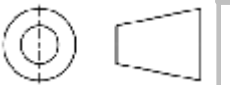

PROJECT

CALLISTA Triple-Sided | Suspended Gas Fireplace

PART NUMBER

REV
0

DESCRIPTION

Electrical Diagram

	NAME	DATE (mm/dd/yyyy)
DRAWN	mpanchal	2020-06-17
CHECKED	MV	2020-06-17
APPROVED	--	NA

SIZE **B** SHEET 6 OF 7 DO NOT SCALE DRAWING

