

North American Designed & Manufactured by **CF + D** | custom fireplace design




NICO | Suspended Hood with Base Fireplace and Vapor-Fire Burner

LAYOUT DRAWING


05/04/19

CF + D | custom fireplace design

www.customfireplacedesign.com

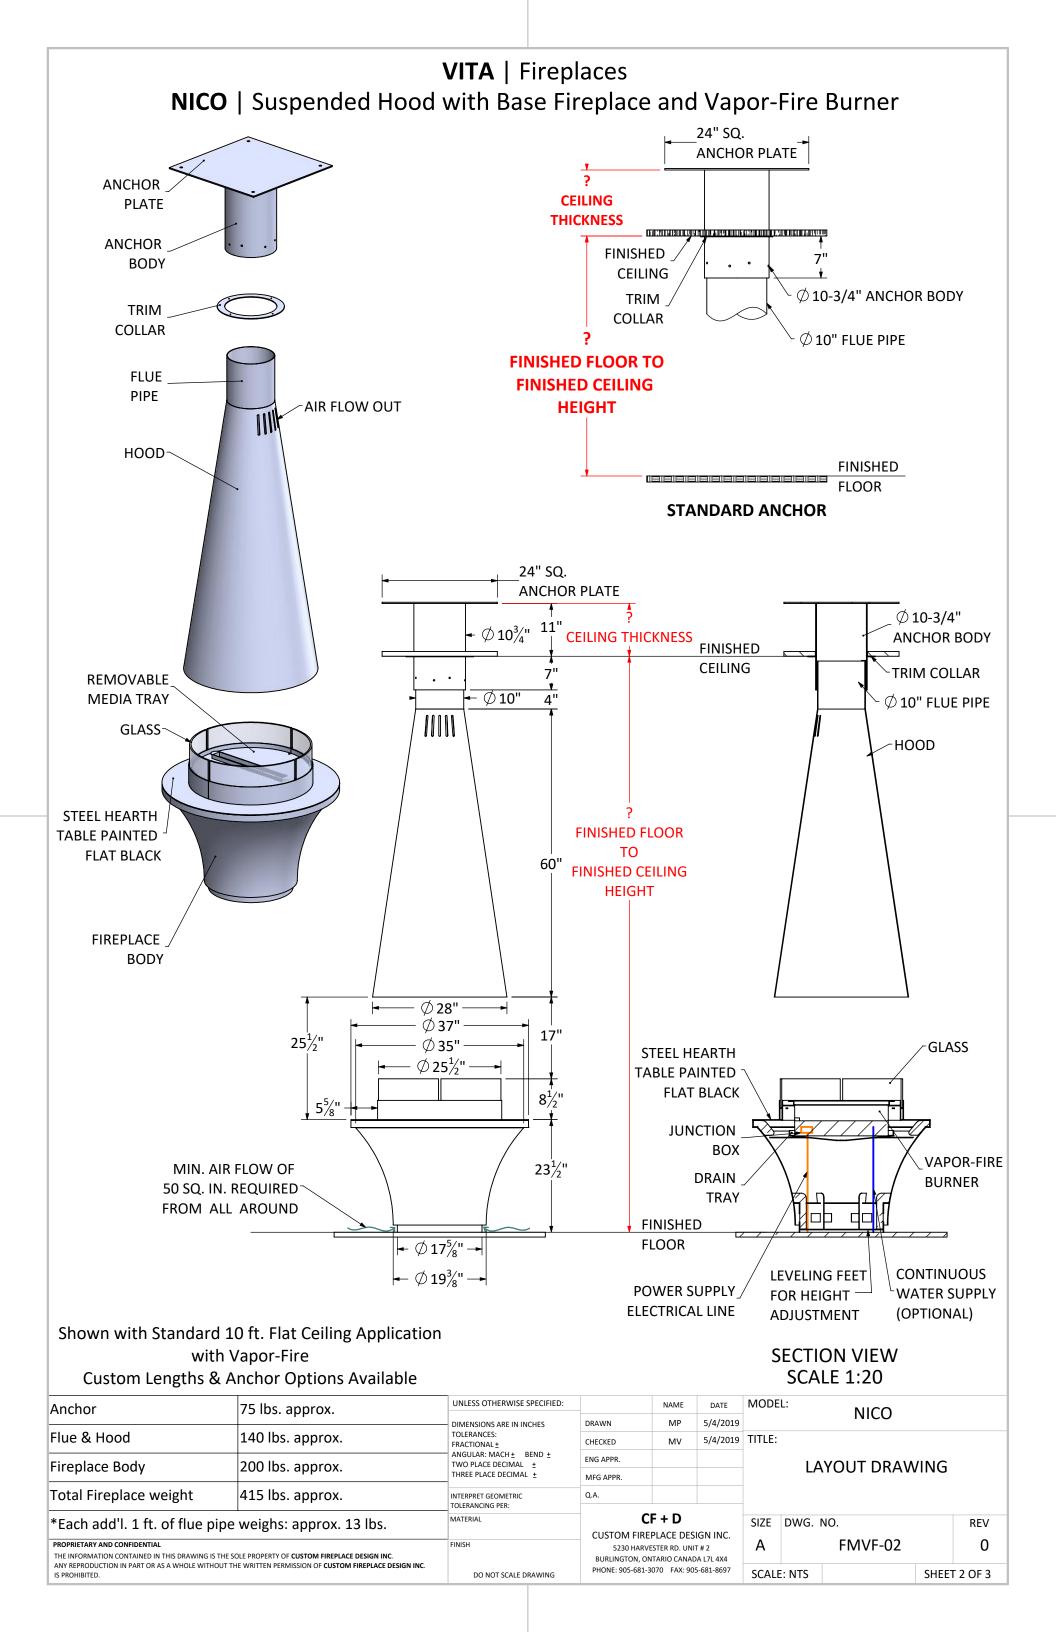



CUSTOM ANCHOR OPTIONS AVAILABLE

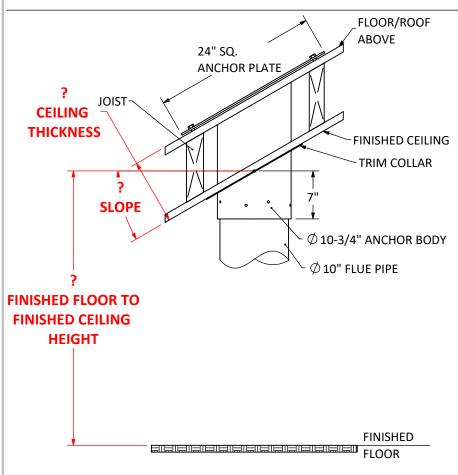

24" SQ. **CONCRETE STRUCTURE** ANCHOR PLATE THREADED ROD FOR SUSPENDING ANCHOR PLATE **CEILING** FROM CONCRETE STRUCTURE **THICKNESS** FINISHED _ **CEILING** TRIM COLLAR **Ø 10-3/4"** ANCHOR BODY **FINISHED FLOOR TO** \emptyset 10" FLUE PIPE **FINISHED CEILING HEIGHT FINISHED** FLOOR

OPTION A - SLOPED DROP FROM ABOVE

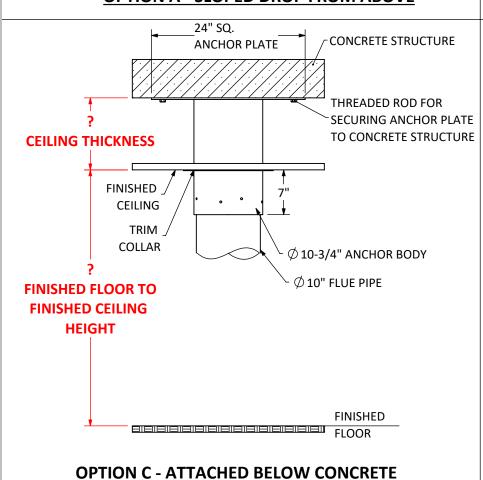

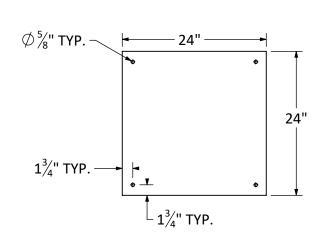

OPTION B - SUSPENDED FROM CONCRETE

ANCHOR PLATE
24" SQ. x 0.25" THK.

VITA | Fireplaces

- Vapor-Fire burner technology
- Realistic flame without heat
- No venting requirements
- Safe to the touch
- Fueled by regular tap water
- 120 Volt 15 Amp-GFCI
- Main electrical and optional continuous water line to feed from floor to junction box located inside fireplace base.
- All fireplaces come in black matte finish
- Custom colors and patina finishes available
- Heat available, most models

North American Designed & Manufactured by CF + D | custom fireplace design

PROPRIETARY AND CONFIDENTIAL

THE INFORMATION CONTAINED IN THIS DRAWING IS THE SOLE PROPERTY OF CUSTOM FIREPLACE DESIGN INC.
ANY REPRODUCTION IN PART OR AS A WHOLE WITHOUT THE WRITTEN PERMISSION OF CUSTOM FIREPLACE DESIGN INC.

FOR DRAWING TO.

WATER SOURCE OPTIONS

OPTION 1: Plumbed-In to main source water line, ½" reduced to ¼" factory set connection.

OPTION 2: Removable 1L container for manual fill approx. 8-10 hour burn time.

Recommended : Leak detection sensor for potential leak management.

Note: Exact measurements may vary $\pm \frac{1}{2}$ ".

	UNLESS OTHERWISE SPECIFIED:		NAME	DATE	MODEL:		NICO		
	DIMENSIONS ARE IN INCHES TOLERANCES: FRACTIONAL± ANGULAR: MACH± BEND± TWO PLACE DECIMAL± THREE PLACE DECIMAL±	DRAWN	MP	5/4/2019		NICO			
		CHECKED	MV	5/4/2019	CUSTOM ANCHOR OPTIONS				
		ENG APPR.							
		MFG APPR.							
	INTERPRET GEOMETRIC TOLERANCING PER:	Q.A.							
		OF . D							
	MATERIAL	CF + D			SIZE	DWG. NO.			REV
		CUSTOM FIREPLACE DESIGN INC.				EN 4) /E O2		0	
	FINISH	5230 HARVESTER RD. UNIT # 2			Α		FMVF-02		0
		BURLINGTON, ONTARIO CANADA L7L 4X4							
	DO NOT SCALE DRAWING	PHONE: 905-681-	PHONE: 905-681-3070 FAX: 905-681-8697			F · NTS		SHEET	3 OF 3