

VITA | Fireplaces

North American Designed & Manufactured by **CF + D** | custom fireplace design



AIDAN See-Thru | Suspended Gas Fireplace




Fireplaces have been tested and proved to comply with ANSI Z21.50/CSA 2.22 Vented Gas Fireplace. Certified under: ICC-ES PMG-1290


PRODUCT LAYOUT PACKAGE (VERTICAL TERMINATION)

2020-06-16


CF + D | custom fireplace design

www.customfireplacedesign.com

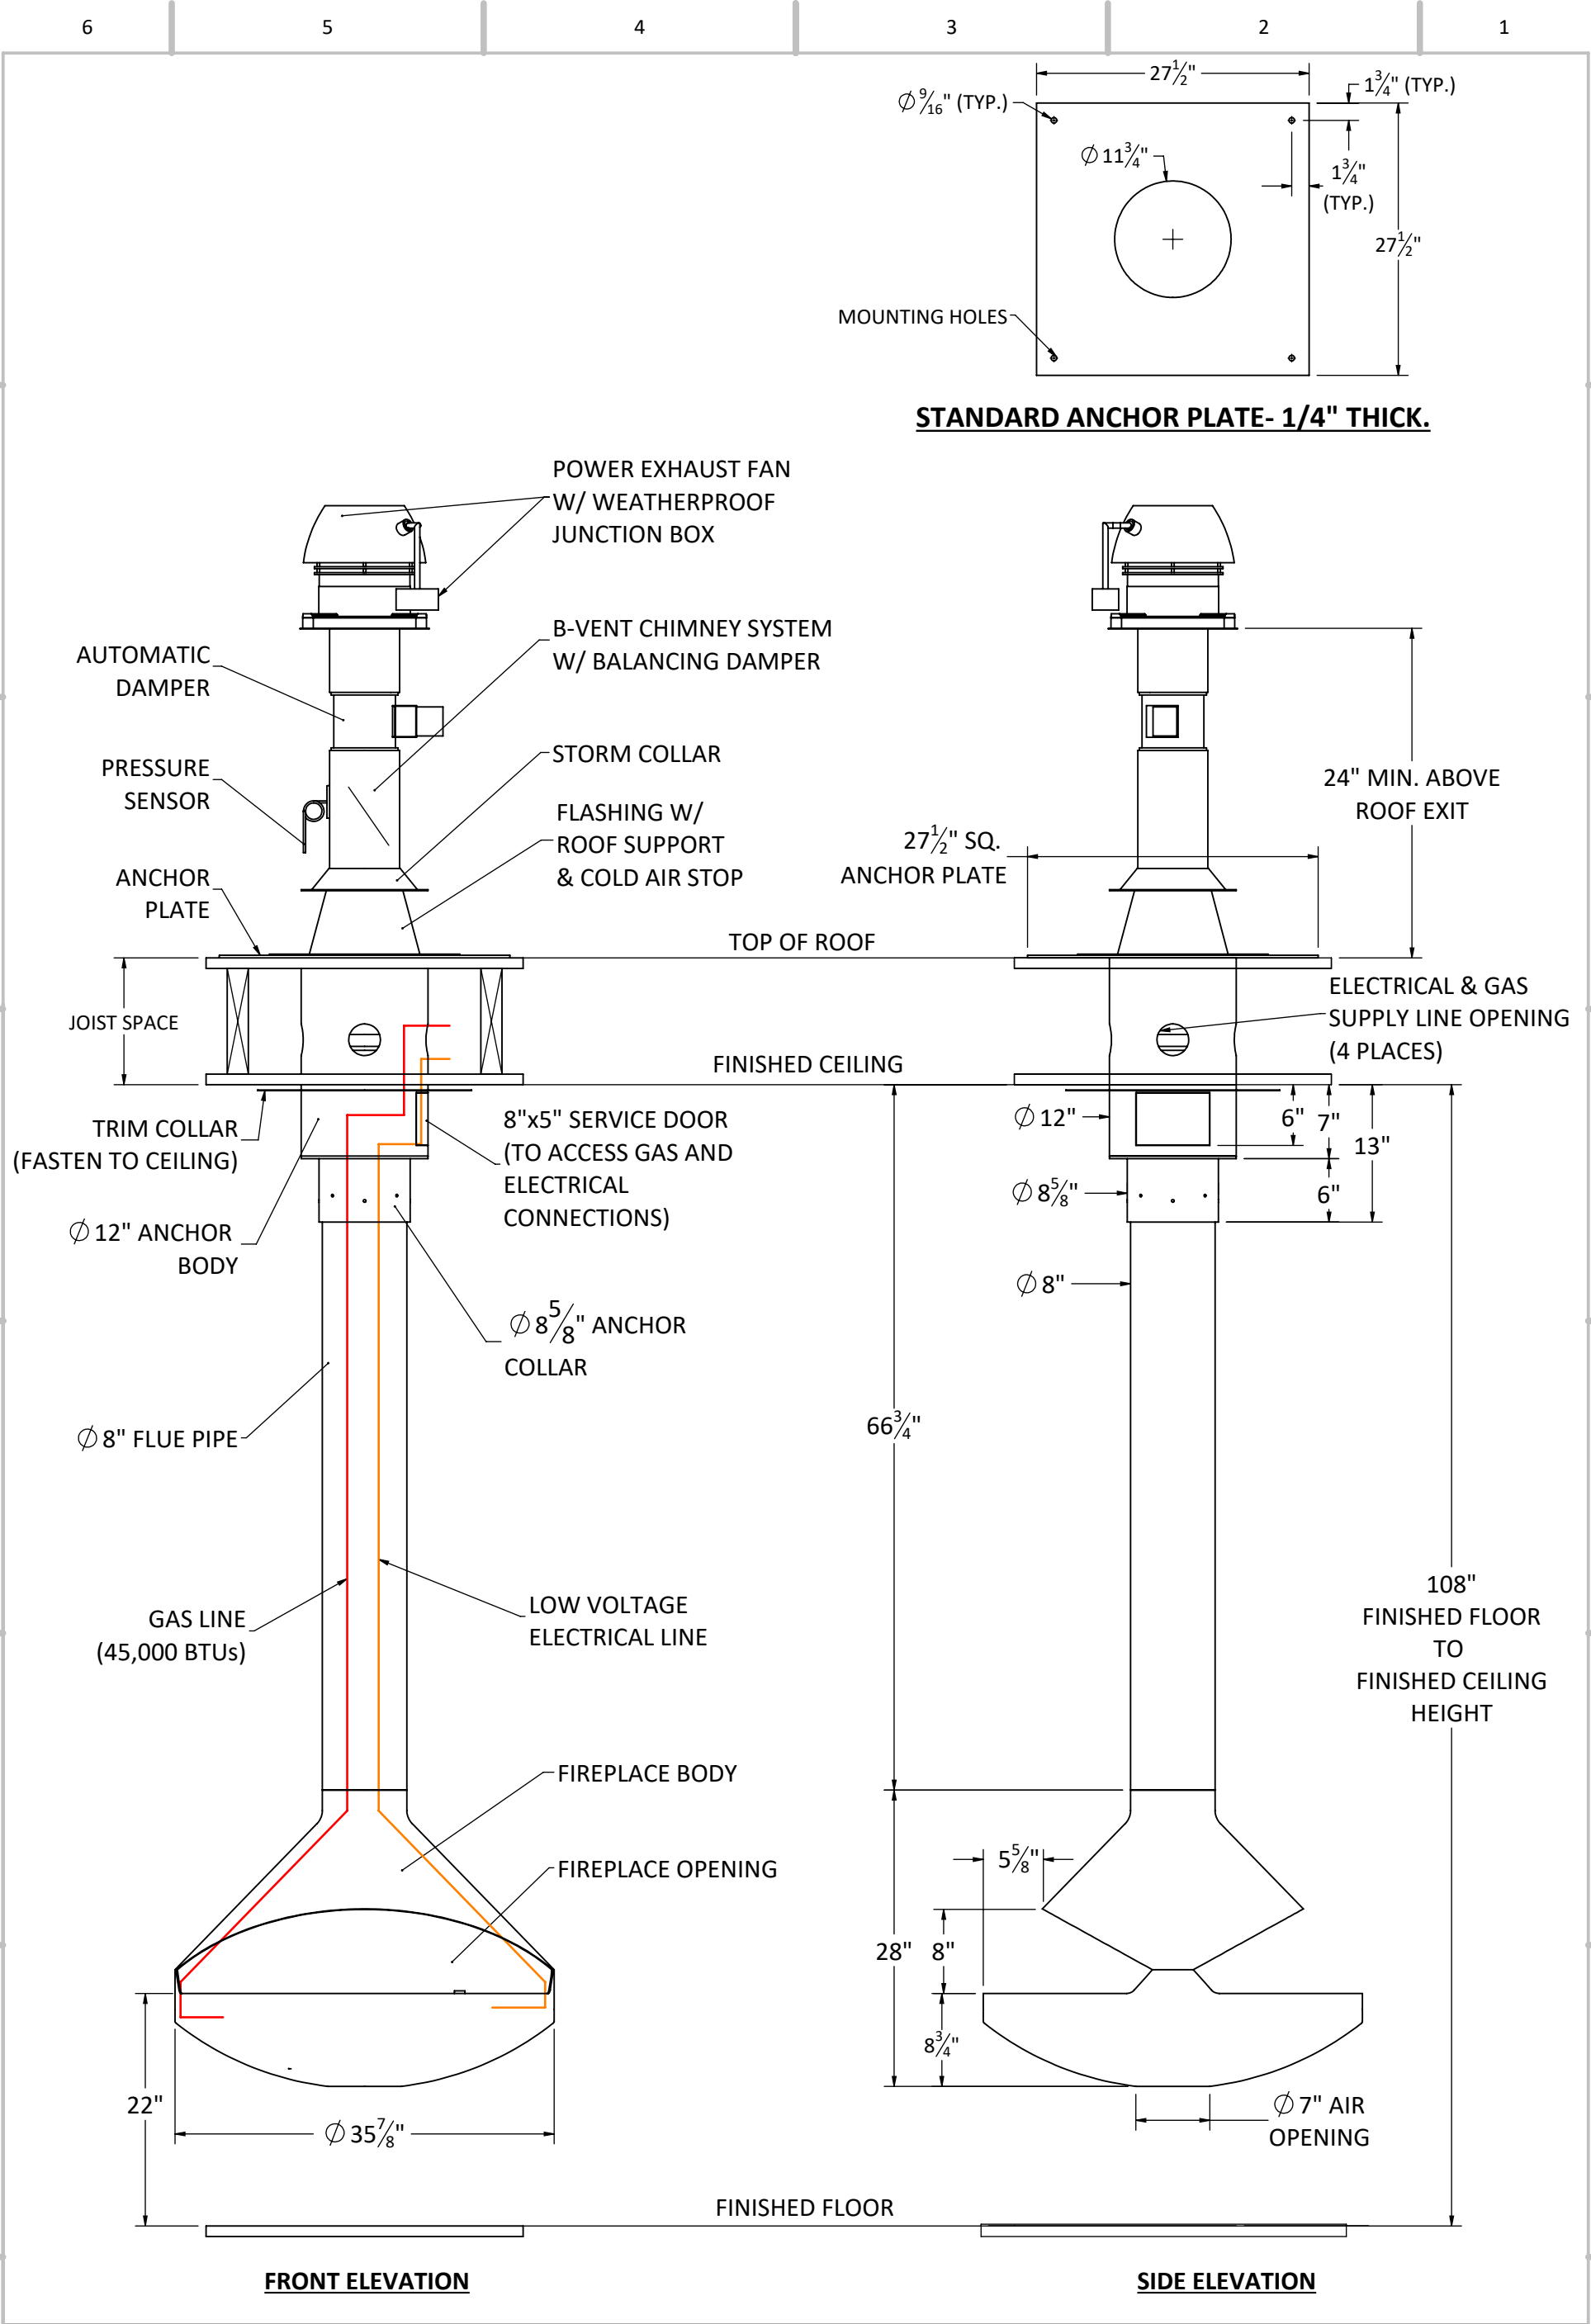

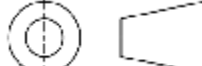
<div>North American Designed & Manufactured by:</div> <div><div>CF + D</div><div>custom fireplace design</div></div> <div>5230 Harvester Rd. Unit # 2 Burlington, Ontario Canada L7L 4X4</div> <div>Phone: 905 681-3070 Fax: 905 681-8697</div>	PROJECT		REV
	AIDAN See-Thru Suspended Gas Fireplace		0
	UNLESS OTHERWISE SPECIFIED		DESCRIPTION
	<div>DIMENSIONS ARE IN INCHES</div> <div>TOLERANCES:</div> <div>FRACTIONAL ± 1/16</div> <div>ANGULAR: MACH ± 1° BEND ±0.5°</div> <div>TWO PLACE DECIMAL ± 0.01</div> <div>THREE PLACE DECIMAL ± 0.005</div> <div></div>		Specifications
PROPRIETARY AND CONFIDENTIAL	SIZE B SHEET 3 OF 7		DO NOT SCALE DRAWING
	THE INFORMATION CONTAINED IN THIS DRAWING IS THE SOLE PROPERTY OF CUSTOM FIREPLACE DESIGN. ANY REPRODUCTION IN PART OR AS A WHOLE WITHOUT THE WRITTEN PERMISSION OF CUSTOM FIREPLACE DESIGN IS PROHIBITED.		APPROVED


CUSTOM ANCHOR OPTIONS AVAILABLE (PLEASE FILL IN THE BLANKS AS PER SITE SPECIFIC DETAILS)

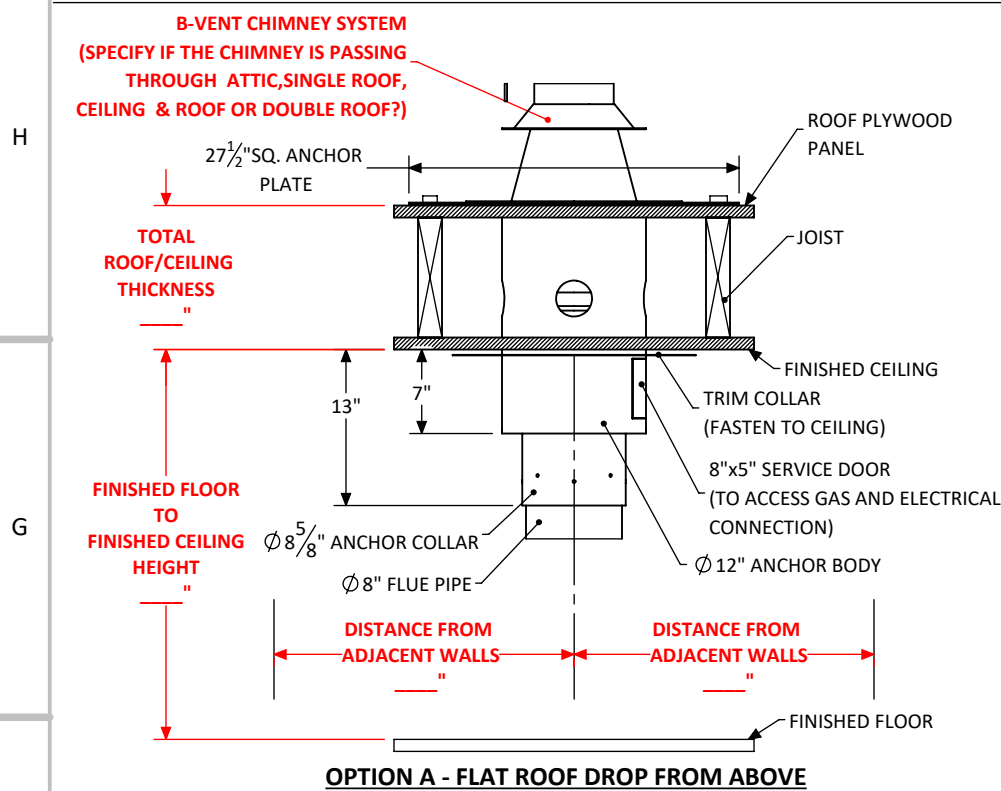


OPTION A - FLAT ROOF DROP FROM ABOVE

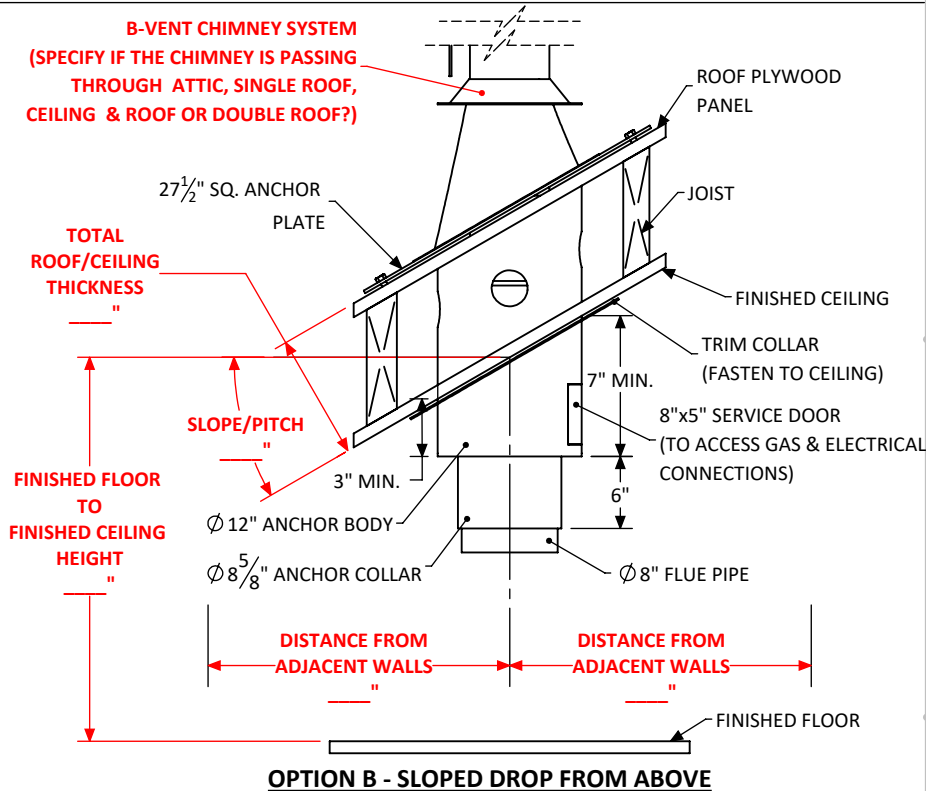


OPTION B - SLOPED DROP FROM ABOVE

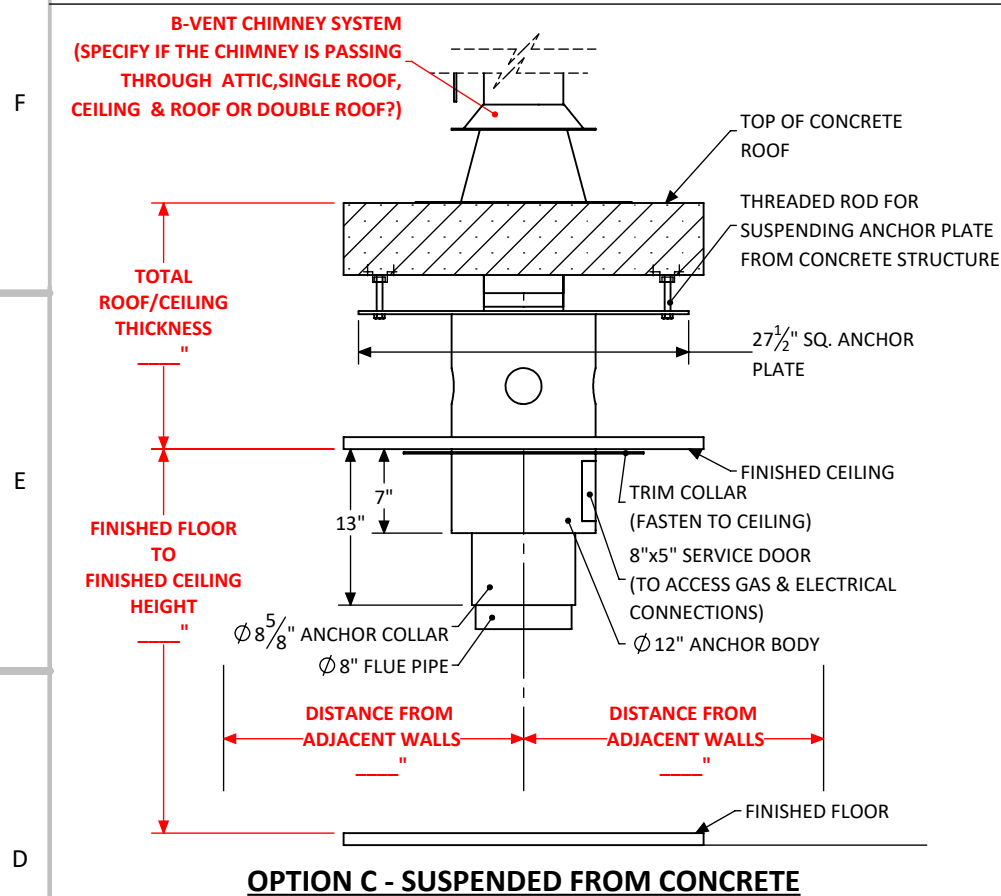

OPTION C - SUSPENDED FROM CONCRETE

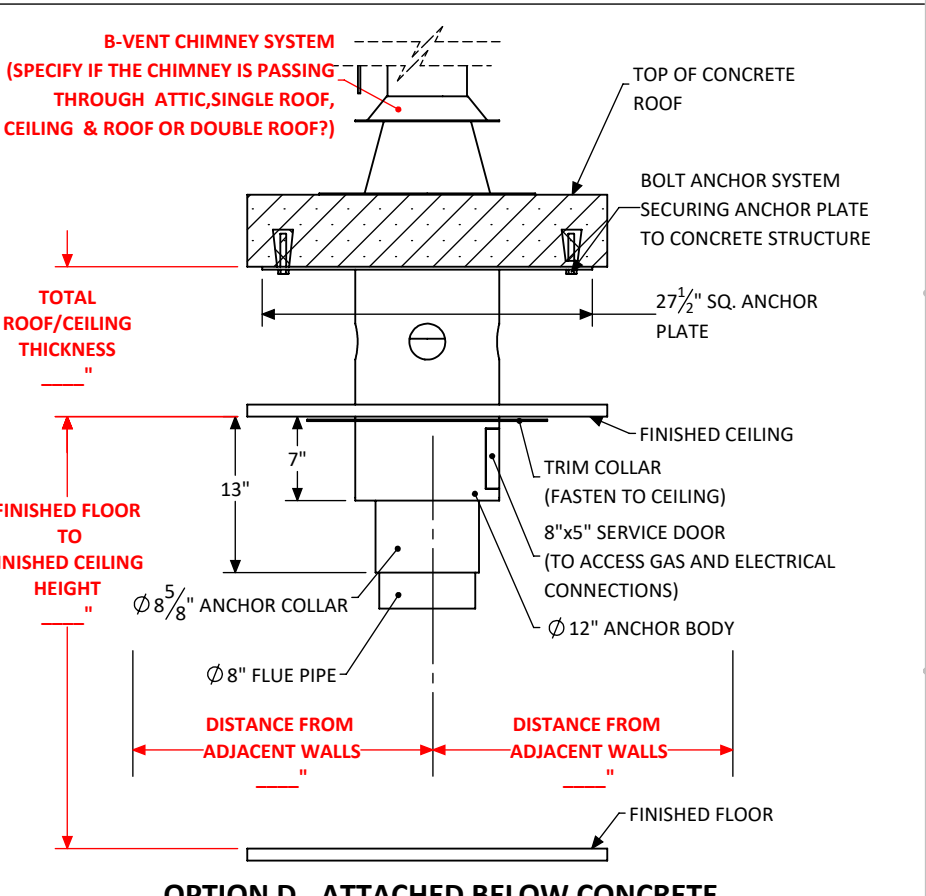

OPTION D - ATTACHED BELOW CONCRETE

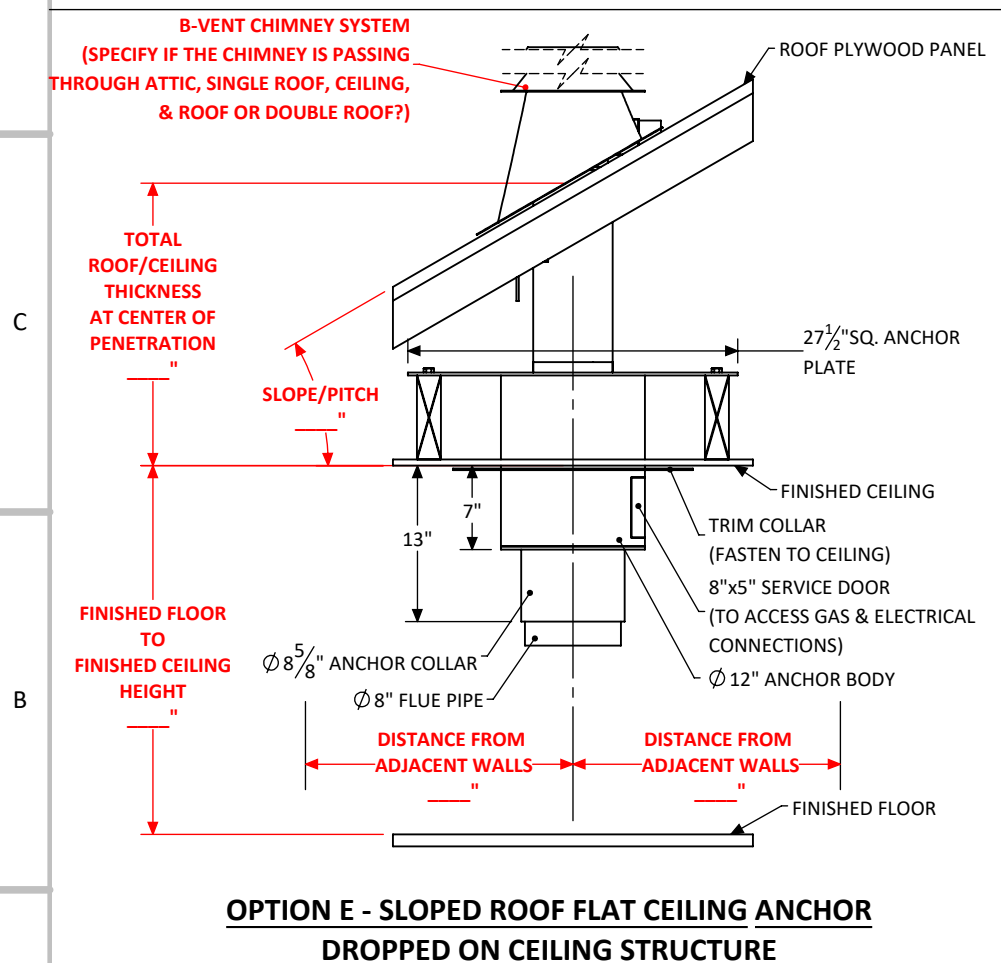

OPTION E - SLOPED ROOF FLAT CEILING ANCHOR **DROPPED ON CEILING STRUCTURE**

North American Designed & Manufactured by:

CF + D

custom fireplace design

5230 Harvester Rd. Unit # 2 Burlington, Ontario Canada L7L 4X4

Phone: 905 681-3070 Fax: 905 681-8697

PROJECT

AIDAN See-Thru | Suspended Gas Fireplace

REV

0

UNLESS OTHERWISE SPECIFIED

DIMENSIONS ARE IN INCHES

TOLERANCES:

FRACTIONAL $\pm 1/16$ ANGULAR: MACH $\pm 1^\circ$ BEND $\pm 0.5^\circ$ TWO PLACE DECIMAL ± 0.01 THREE PLACE DECIMAL ± 0.005

DESCRIPTION

Anchor Options

NAME _____

DATE
(mm/dd/yyyy)

CHECKED

MV

2020-06-2

SIZE **B**

SHEET 4 OF 7


DO NOT SCALE DRAWING

APPROVED

1998, 1999, 2000,26

NA

CLEARANCE TO COMBUSTIBLES

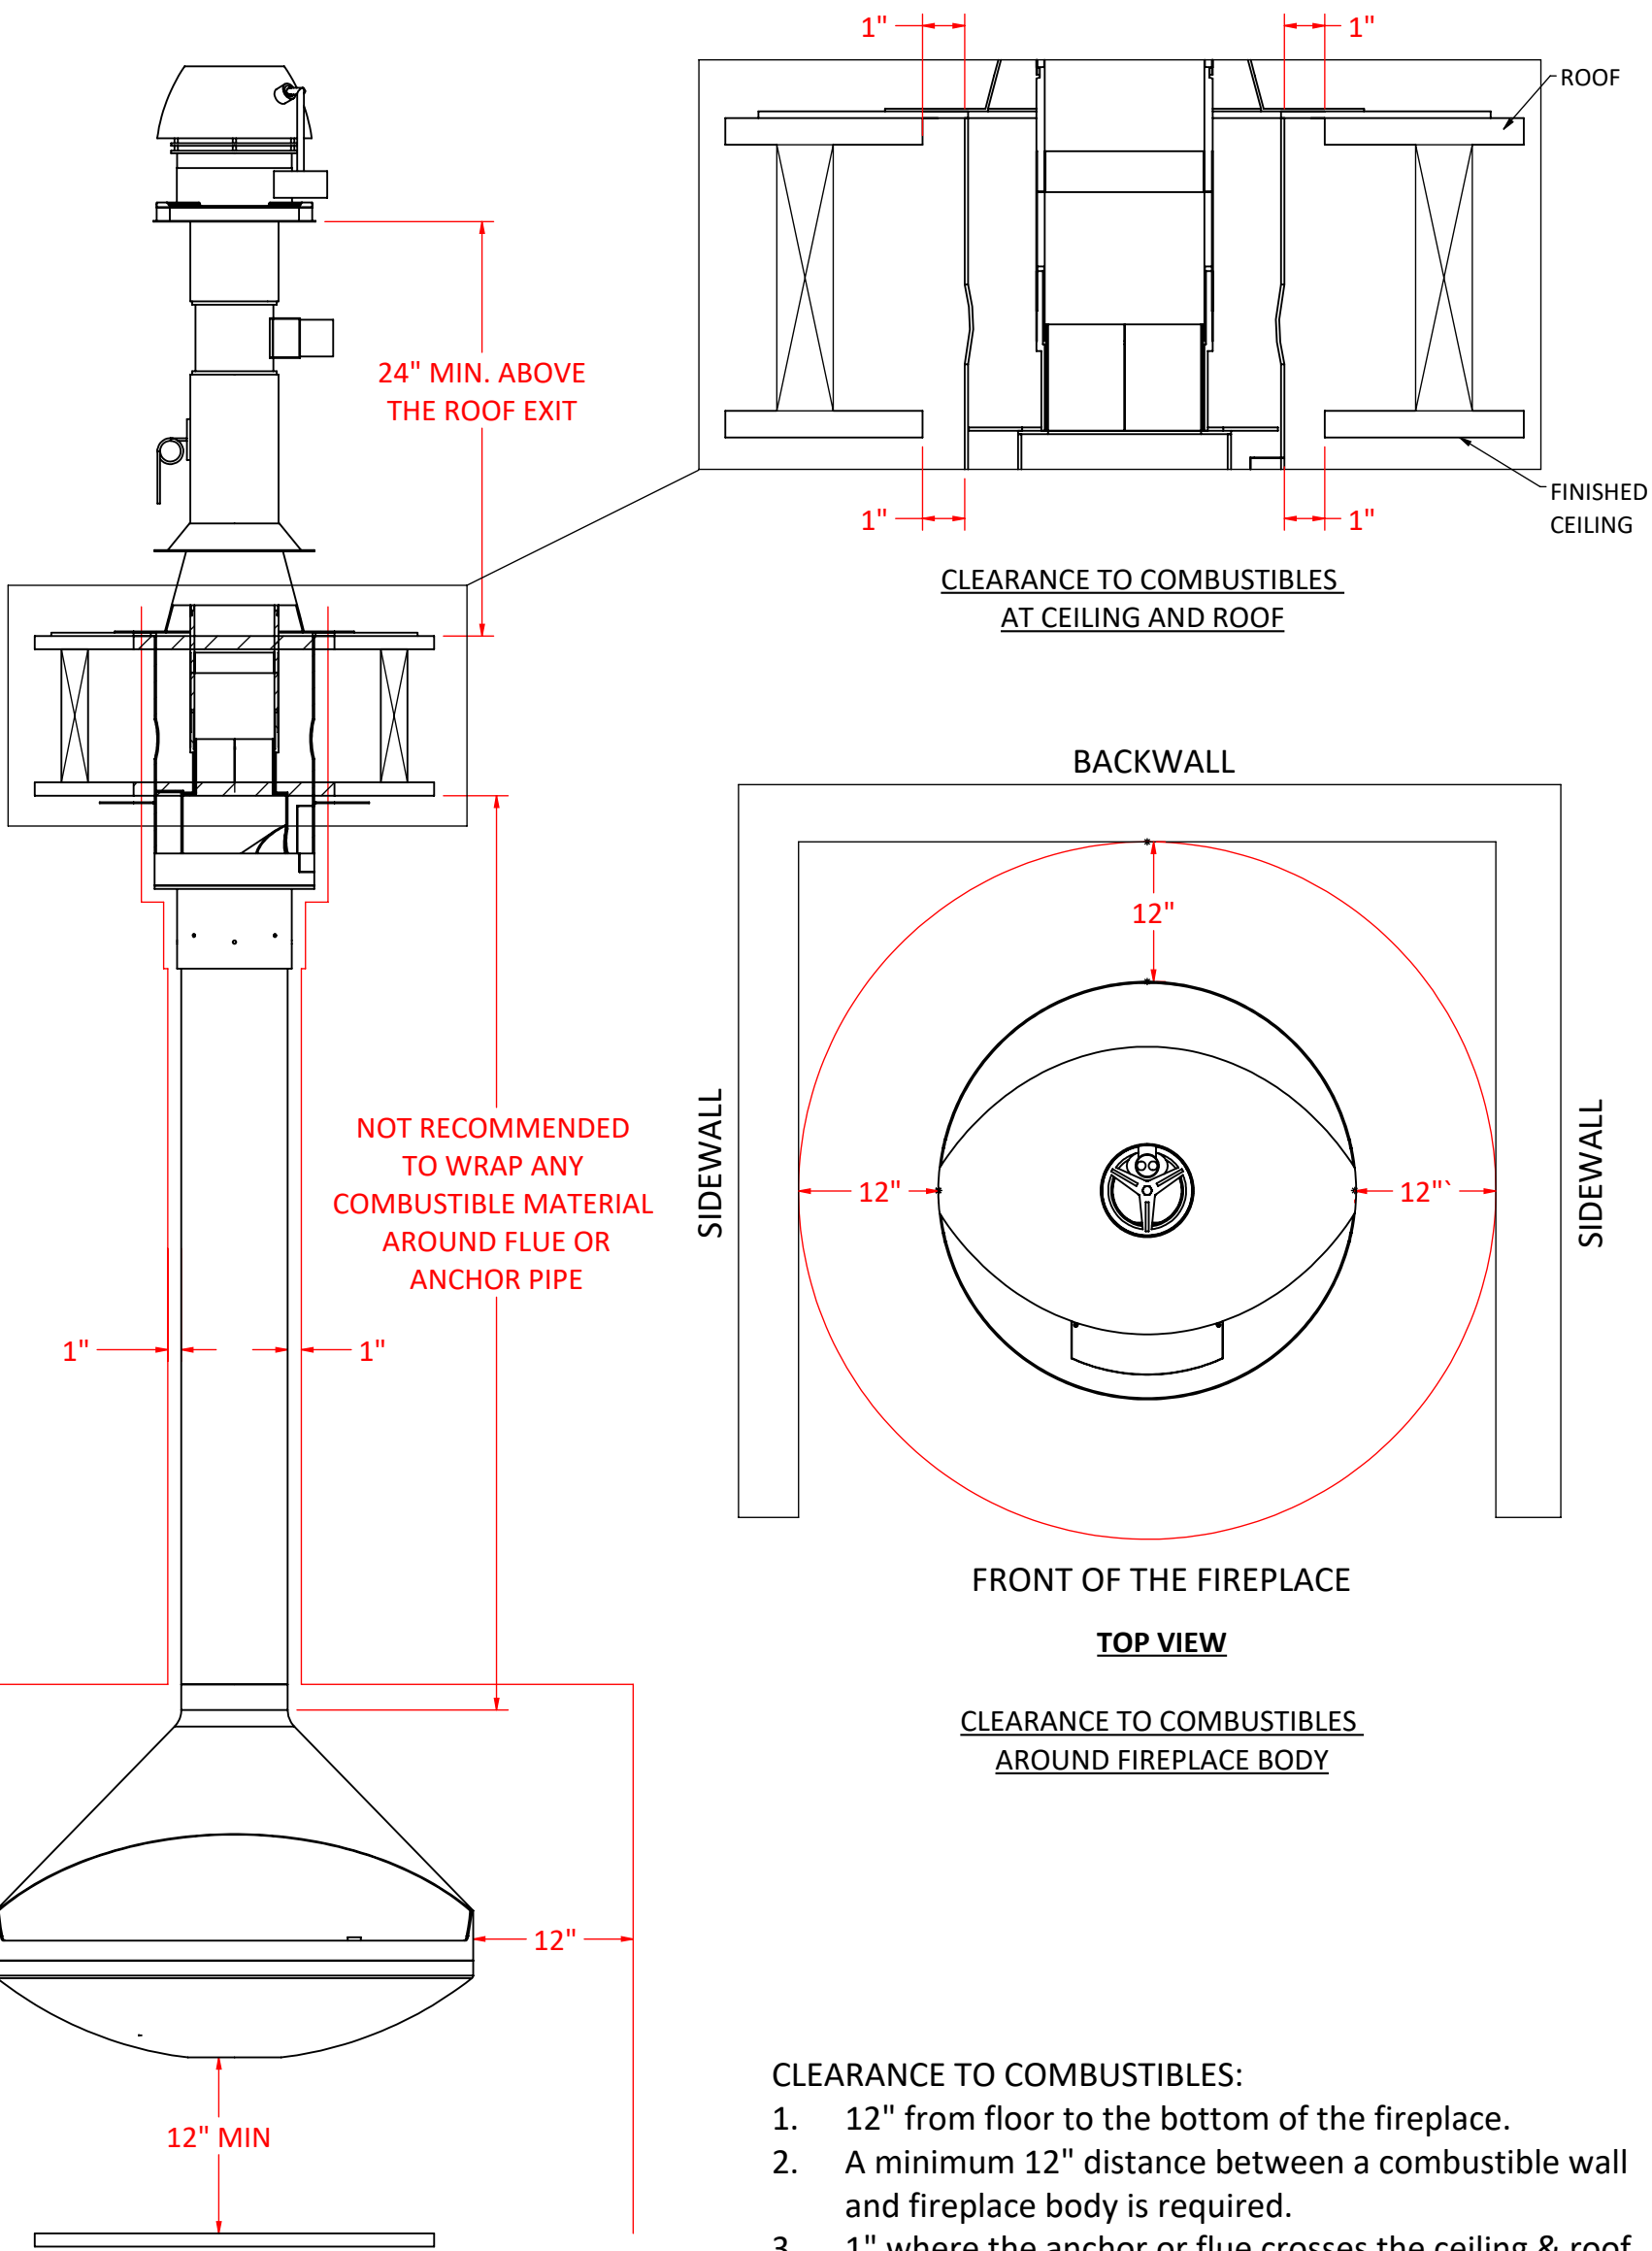

- CLEARANCE TO COMBUSTIBLES:
- 12" from floor to the bottom of the fireplace.
 - A minimum 12" distance between a combustible wall and fireplace body is required.
 - 1" where the anchor or flue crosses the ceiling & roof.

North American Designed & Manufactured by:

CF + D

custom fireplace design

5230 Harvester Rd. Unit # 2 Burlington, Ontario Canada L7L 4X4

Phone: 905 681-3070 Fax: 905 681-8697

PROJECT

AIDAN See-Thru | Suspended Gas Fireplace

REV

0

UNLESS OTHERWISE SPECIFIED

DIMENSIONS ARE IN INCHES

TOLERANCES:

FRACTIONAL $\pm 1/16$

ANGULAR: MACH $\pm 1^\circ$ BEND $\pm 0.5^\circ$

TWO PLACE DECIMAL ± 0.01

THREE PLACE DECIMAL ± 0.005

DESCRIPTION

Clearance to Combustibles

DRAWN NAME DATE

CHECKED MV 2020-06-16

SIZE B SHEET 5 OF 7

DO NOT SCALE DRAWING


APPROVED

--

NA

PROPRIETARY AND CONFIDENTIAL

THE INFORMATION CONTAINED IN THIS DRAWING IS THE SOLE PROPERTY OF CUSTOM FIREPLACE DESIGN. ANY REPRODUCTION IN PART OR AS A WHOLE WITHOUT THE WRITTEN PERMISSION OF CUSTOM FIREPLACE DESIGN IS PROHIBITED.

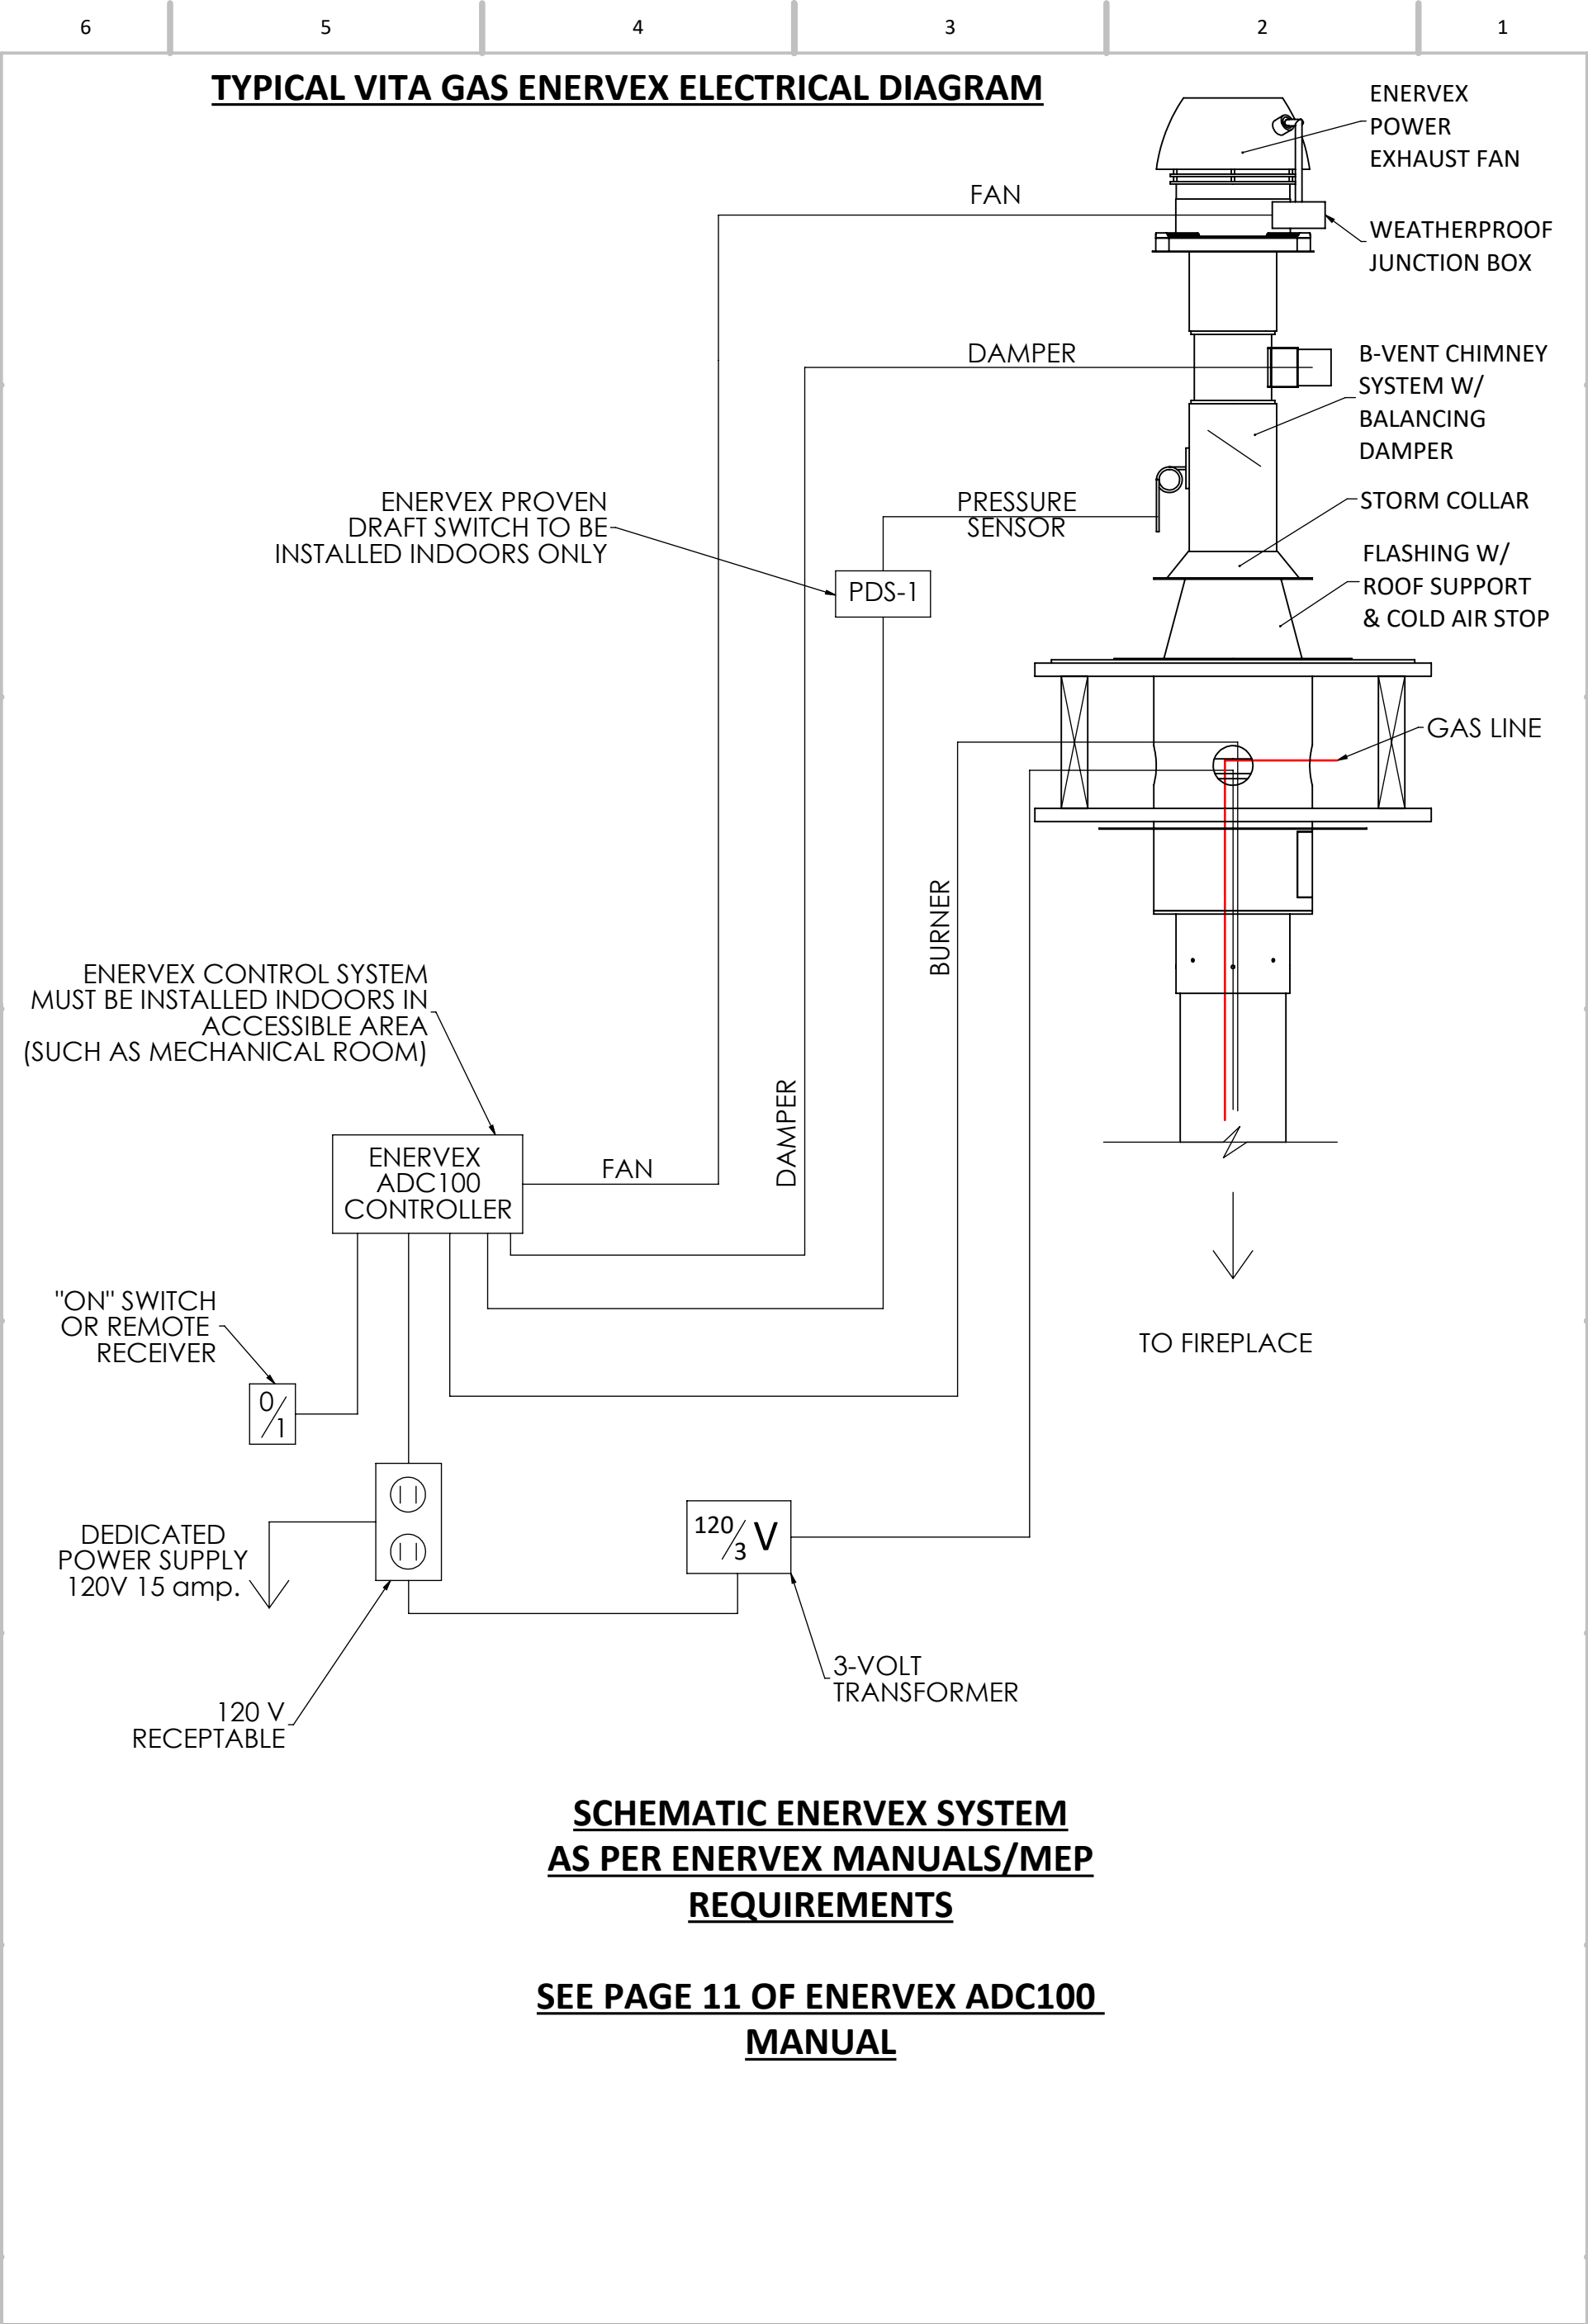


SCHEMATIC ENERVEX SYSTEM
AS PER ENERVEX MANUALS/MEP
REQUIREMENTS

SEE PAGE 11 OF ENERVEX ADC100
MANUAL

<div>North American Designed & Manufactured by:</div> <div><div>CF + D</div><div>custom fireplace design</div></div> <div>5230 Harvester Rd. Unit # 2 Burlington, Ontario Canada L7L 4X4</div> <div>Phone: 905 681-3070 Fax: 905 681-8697</div>	PROJECT		REV	
	AIDAN See-Thru Suspended Gas Fireplace		0	
	UNLESS OTHERWISE SPECIFIED		DESCRIPTION	
	DIMENSIONS ARE IN INCHES TOLERANCES: FRACTIONAL ± 1/16 ANGULAR: MACH ± 1° BEND ±0.5° TWO PLACE DECIMAL ± 0.01 THREE PLACE DECIMAL ± 0.005		Electrical Diagram	
	SIZE B SHEET 6 OF 7		DO NOT SCALE DRAWING	
PROPRIETARY AND CONFIDENTIAL		DRAWN	NAME	DATE
THE INFORMATION CONTAINED IN THIS DRAWING IS THE SOLE PROPERTY OF CUSTOM FIREPLACE DESIGN. ANY REPRODUCTION IN PART OR AS A WHOLE WITHOUT THE WRITTEN PERMISSION OF CUSTOM FIREPLACE DESIGN IS PROHIBITED.		mvpanchal		(mm/dd/yyyy)
		CHECKED	MV	2020-06-16
		APPROVED	--	NA


OPTIONAL DECORATIVE CHIMNEY COVER (ROUND)

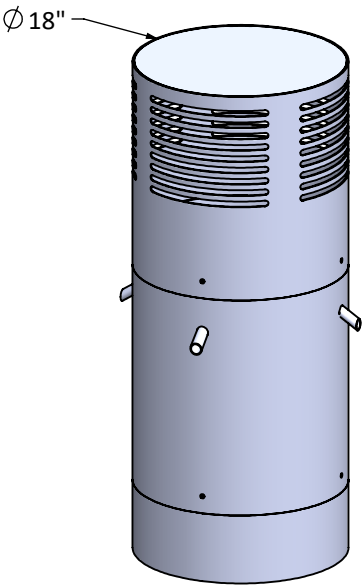


(STANDARD SIZE UP TO 5 FT.)

WITHOUT DECORATIVE CHIMNEY COVER

WITH DECORATIVE CHIMNEY COVER

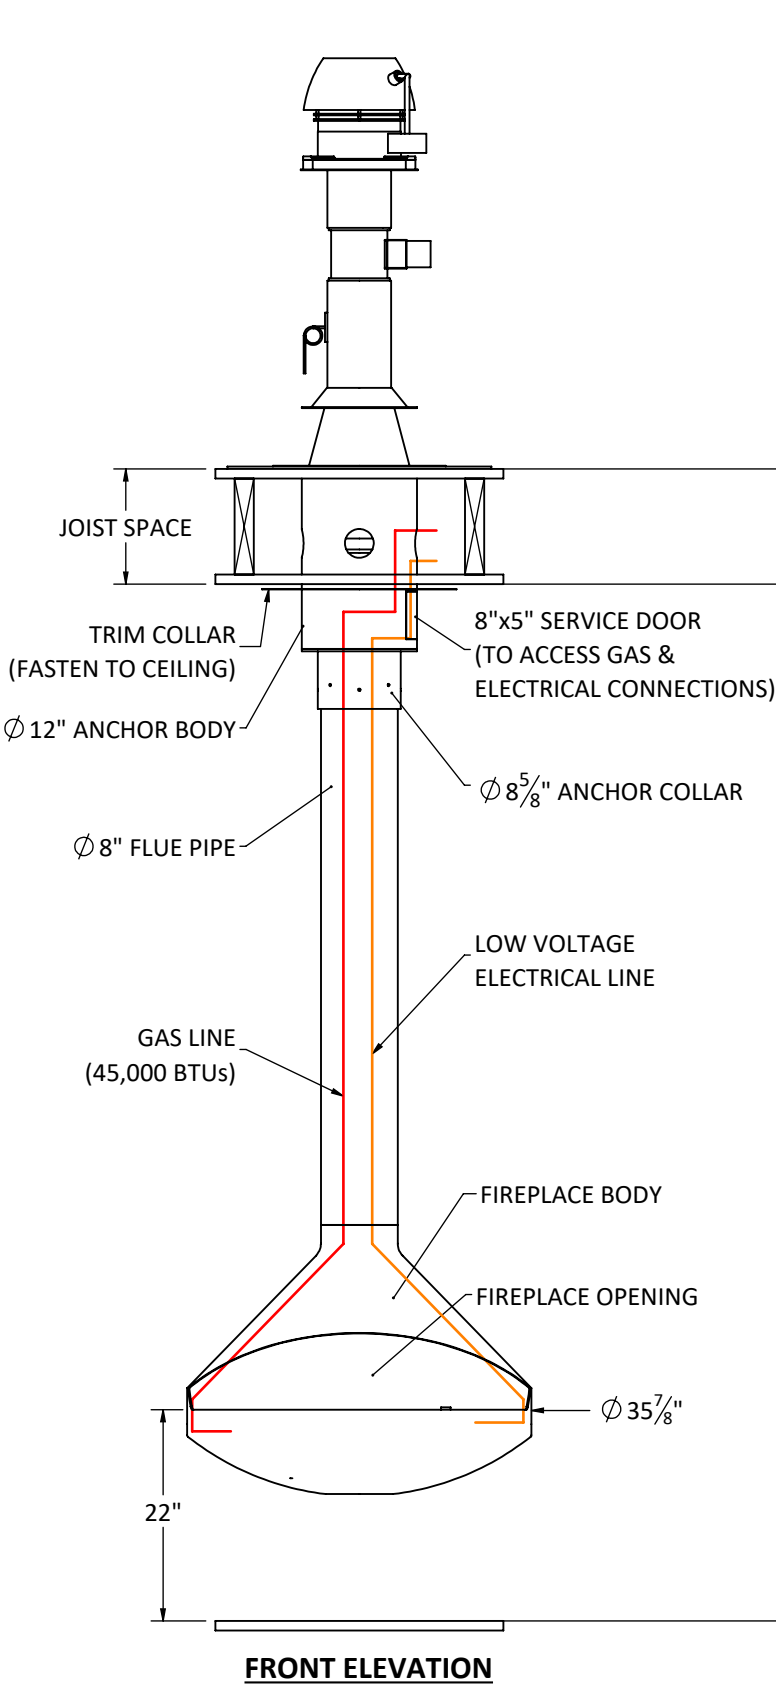

FRONT ELEVATION

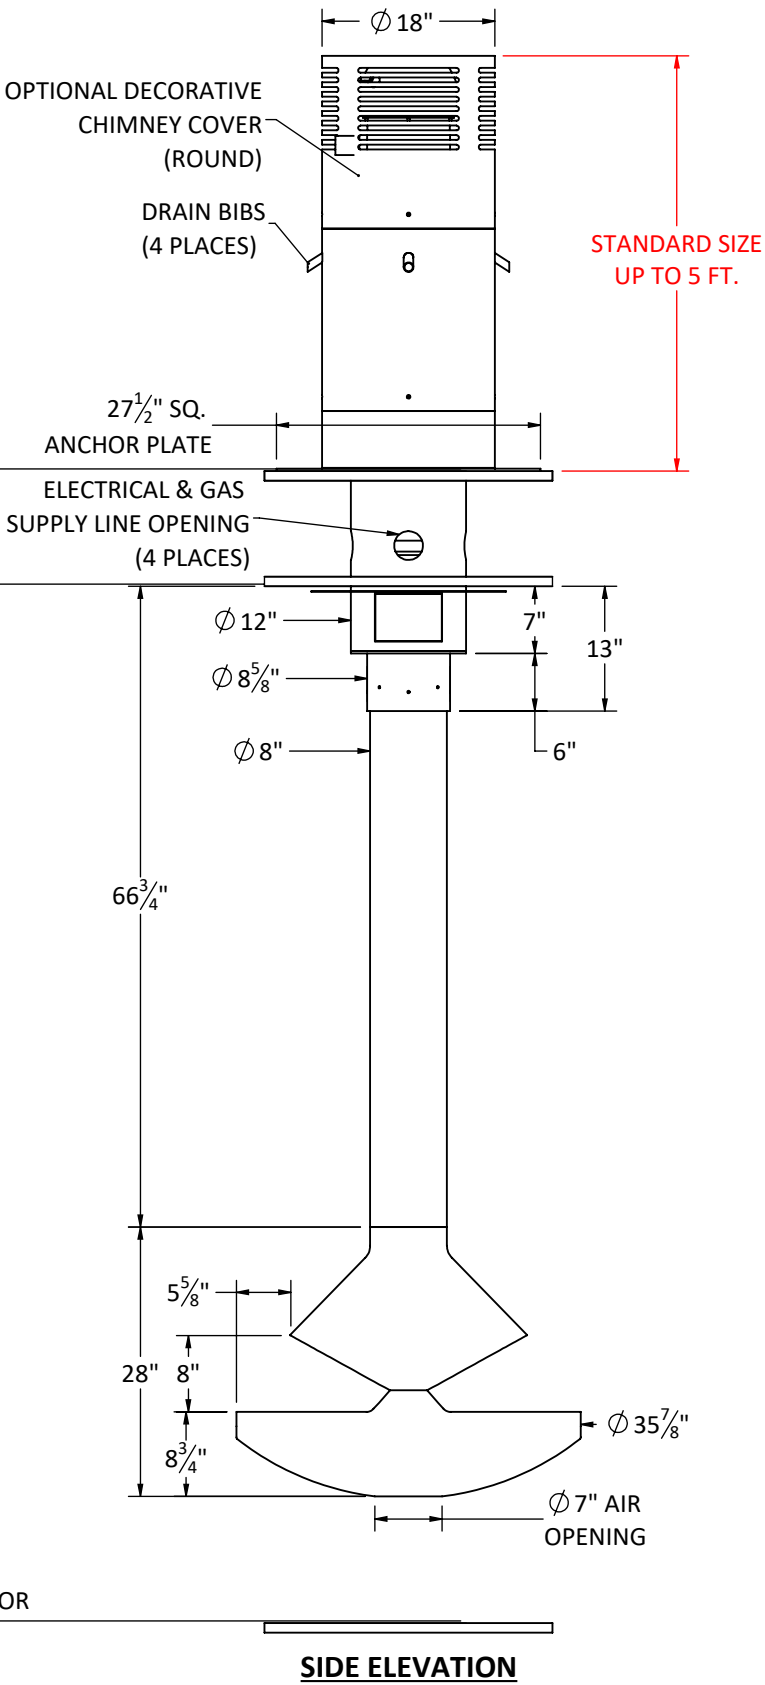

SIDE ELEVATION

Shown with Standard 9 ft. Flat Ceiling Application & Gas Burner Custom Lengths & Anchor Options Available

North American Designed & Manufactured by:

CF + D
custom fireplace design

5230 Harvester Rd. Unit # 2 Burlington, Ontario Canada L7L 4X4
Phone: 905 681-3070 Fax: 905 681-8697

PROJECT
AIDAN See-Thru | Suspended Gas Fireplace

UNLESS OTHERWISE SPECIFIED

DIMENSIONS ARE IN INCHES
TOLERANCES:
FRACTIONAL $\pm 1/16$
ANGULAR: MACH $\pm 1^\circ$ BEND $\pm 0.5^\circ$
TWO PLACE DECIMAL ± 0.01
THREE PLACE DECIMAL ± 0.005



DESCRIPTION
Opt. Decorative Chimney Cover

	NAME	DATE (mm/dd/yyyy)
DRAWN	mpanchal	2020-06-16
CHECKED	MV	2020-06-16
APPROVED	--	NA

SIZE B SHEET 7 OF 7

DO NOT SCALE DRAWING

REV
0

A

PROPRIETARY AND CONFIDENTIAL
THE INFORMATION CONTAINED IN THIS DRAWING IS THE SOLE PROPERTY OF CUSTOM FIREPLACE DESIGN.
ANY REPRODUCTION IN PART OR AS A WHOLE WITHOUT THE WRITTEN PERMISSION OF CUSTOM FIREPLACE DESIGN IS PROHIBITED.