

VITA | Fireplaces

North American Designed & Manufactured by **CF + D** | custom fireplace design



*The image shown here is for design purpose only

LANCE | Suspended Wood Burning Fireplace




The fireplace has been tested and certified to meet the standards of UL 737-Standard for Fireplace Stoves. & CAN/ULC - S610- Standard for Factory-Built Fireplace Systems. Certified Under - ICC-ES PMG-1574


PRODUCT LAYOUT PACKAGE

2022-01-26


CF + D | custom fireplace design

www.customfireplacedesign.com

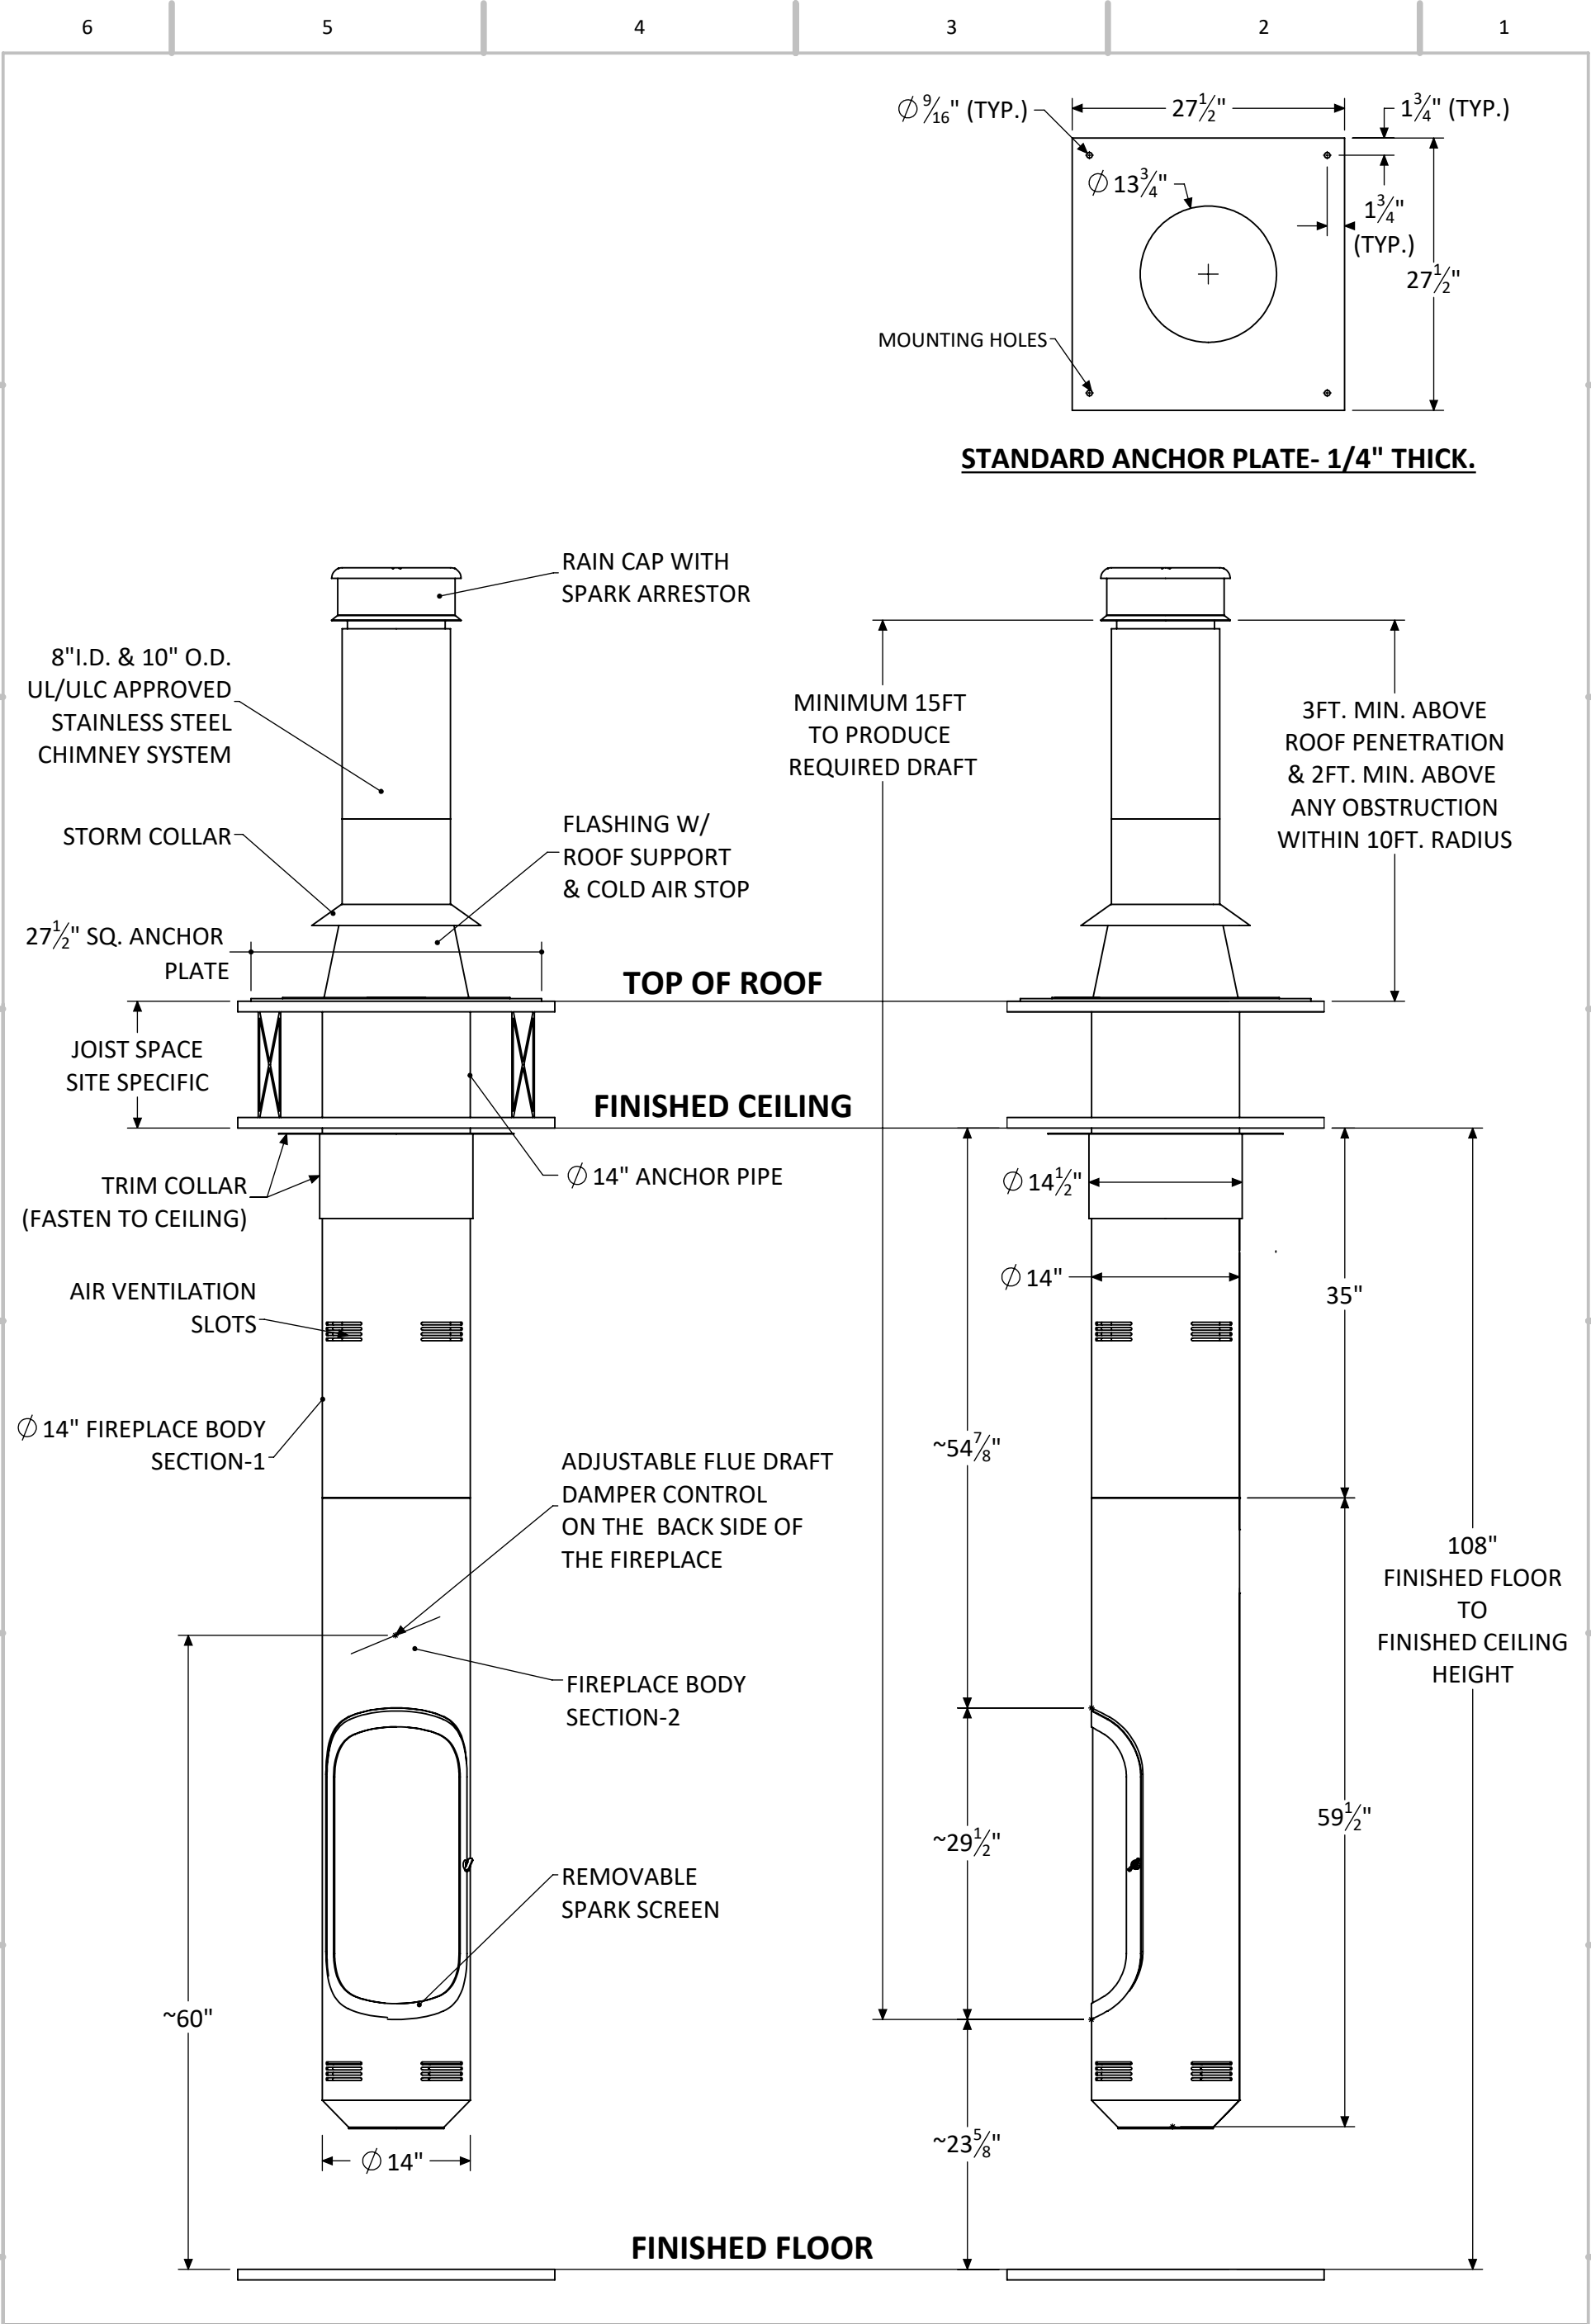

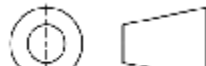
<div>North American Designed & Manufactured by:</div> <div>CF + D custom fireplace design</div> <div>5230 Harvester Rd. Unit # 2 Burlington, Ontario Canada L7L 4X4</div> <div>Phone: 905 681-3070 Fax: 905 681-8697</div>	PROJECT		REV	
	LANCE Suspended Wood Burning Fireplace		0	
	UNLESS OTHERWISE SPECIFIED		DESCRIPTION	
	DIMENSIONS ARE IN INCHES TOLERANCES: FRACTIONAL ± 1/16 ANGULAR: MACH ± 1° BEND ±0.5° TWO PLACE DECIMAL ± 0.01 THREE PLACE DECIMAL ± 0.005		Specifications	
				
PROPRIETARY AND CONFIDENTIAL <small>THE INFORMATION CONTAINED IN THIS DRAWING IS THE SOLE PROPERTY OF CUSTOM FIREPLACE DESIGN. ANY REPRODUCTION IN PART OR AS A WHOLE WITHOUT THE WRITTEN PERMISSION OF CUSTOM FIREPLACE DESIGN IS PROHIBITED.</small>		DRAWN	pjani	2022-01-26
		CHECKED	MV	2022-01-26
		SIZE B SHEET 3 OF 6	DO NOT SCALE DRAWING	APPROVED

CUSTOM ANCHOR OPTIONS AVAILABLE (PLEASE FILL IN THE BLANKS AS PER SITE SPECIFIC DETAILS)

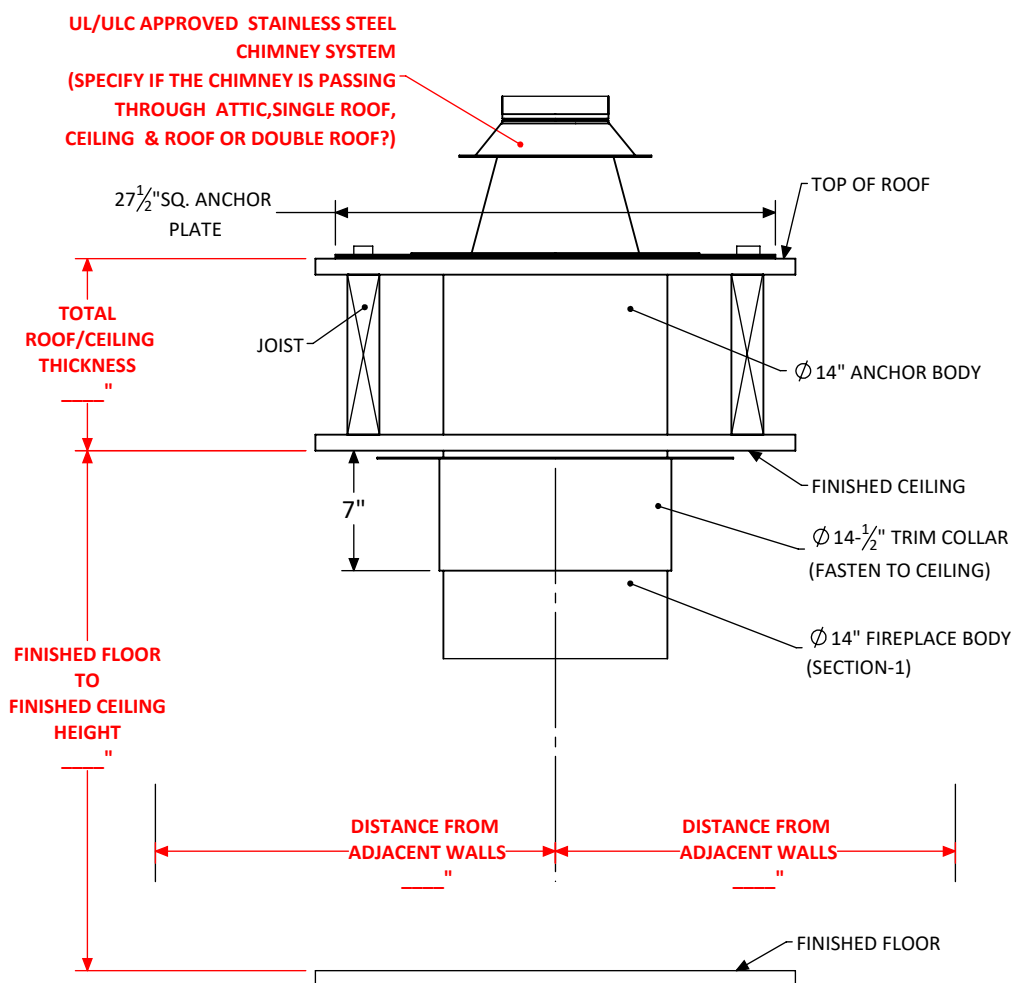

OPTION A - FLAT ROOF DROP FROM ABOVE

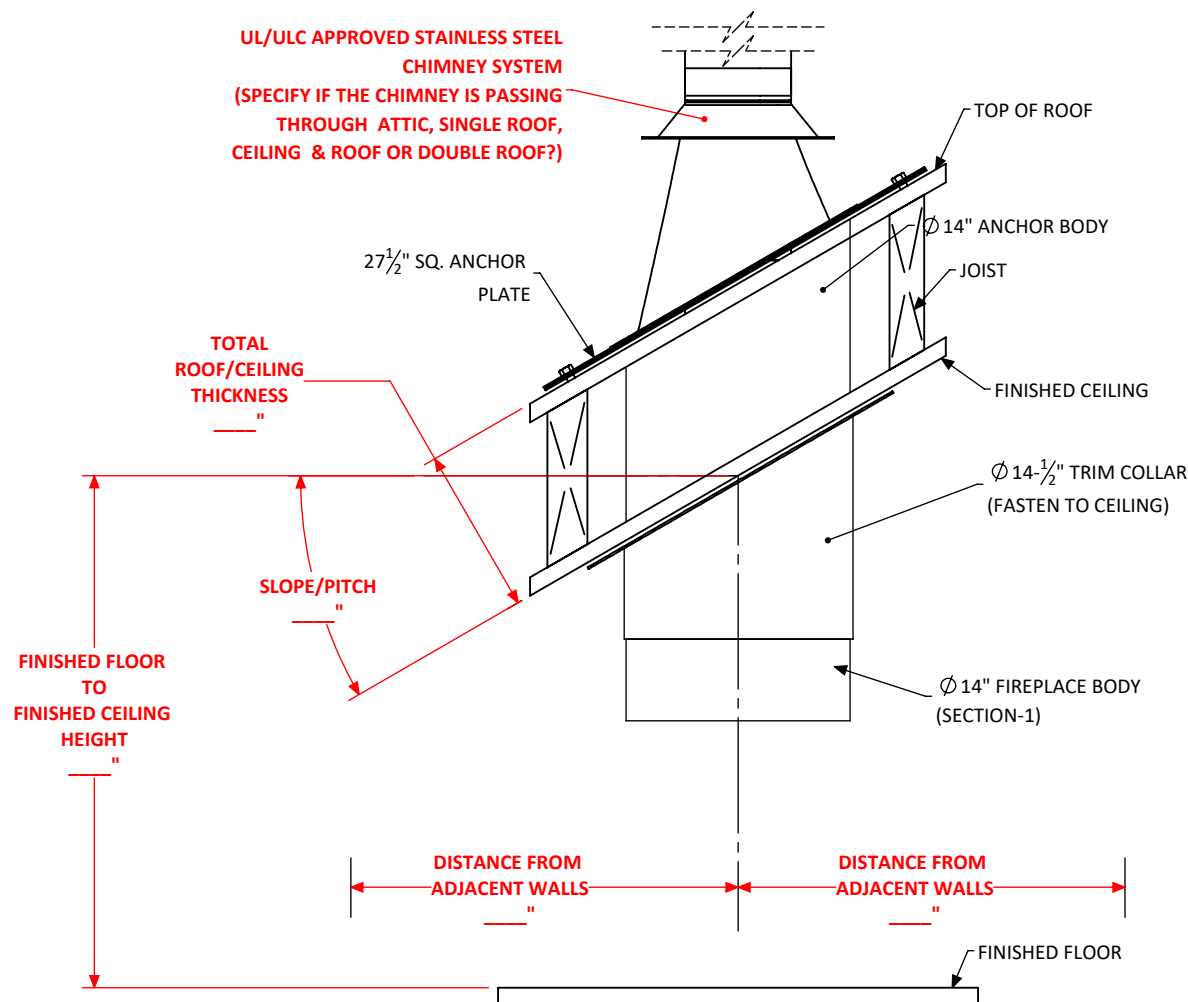

OPTION B - SLOPED DROP FROM ABOVE

North American Designed & Manufactured by:

CF + D | custom fireplace design

5230 Harvester Rd. Unit # 2 Burlington, Ontario Canada L7L 4X4
Phone: 905 681-3070 Fax: 905 681-8697

PROJECT

LANCE | Suspended Wood Burning Fireplace

REV

0

UNLESS OTHERWISE SPECIFIED

DIMENSIONS ARE IN INCHES

TOLERANCES:

FRACTIONAL + 1/16

ANGULAR: MACH+ 1° BEND +0.5°

TWO PLACE DECIMAL + 0.01

THREE PLACE DECIMAL ± 0.005



DESCRIPTION

Anchor Options

NAME _____

DATE
(mm/dd/yyyy)

2022-01-2

CHECKED

MV

2022-01-25

APPROVED

SIZE **B** SHEET 4 OF 6


DO NOT SCALE DRAWING

PROPRIETARY AND CONFIDENTIAL


THE INFORMATION CONTAINED IN THIS DRAWING IS THE SOLE PROPERTY OF CUSTOM FIREPLACE DESIGN.
ANY REPRODUCTION IN PART OR AS A WHOLE WITHOUT THE WRITTEN PERMISSION OF CUSTOM FIREPLACE DESIGN IS PROHIBITED.

CLEARANCE TO COMBUSTIBLES


- A minimum of 36” from the combustible materials and/or walls around the fireplace open side and 18” around closed side is required. 36" all around the fireplace if rotation device used.
- 2” around the chimney system & fireplace body section-1 & 18” around Fireplace Body Section-2 is required
- A minimum of 18” of non-combustible floor material from the fireplace opening and 8” around the rest of the fireplace close side including the portion underneath is required.
- The bottom of the fireplace shall be at least 12” from the floor.

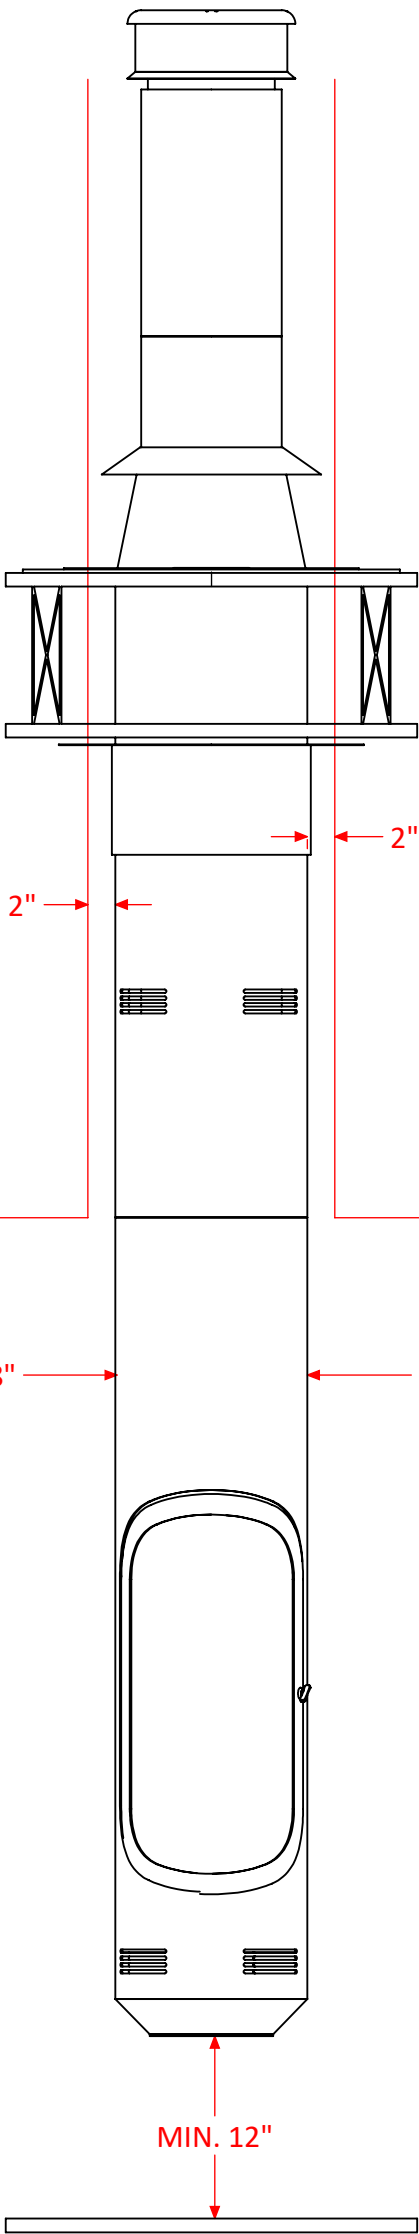

FRONT ELEVATION

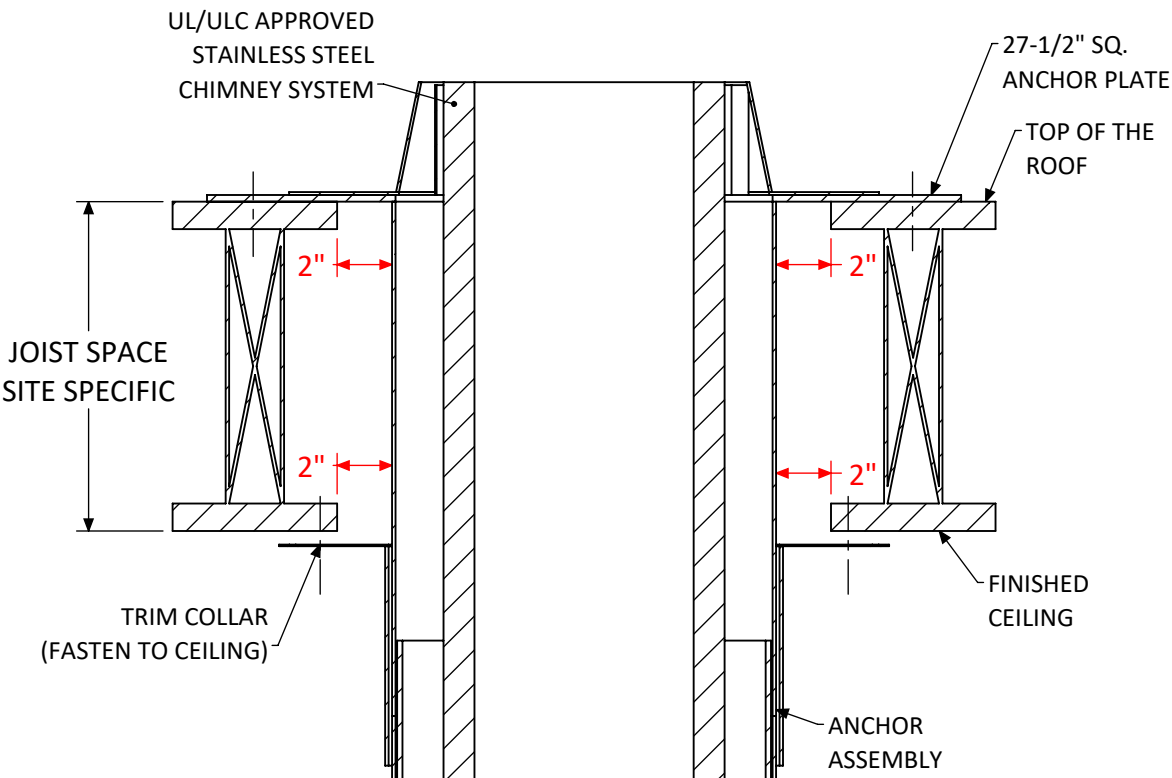

CLEARANCE TO COMBUSTIBLES
AT CEILING AND ROOF

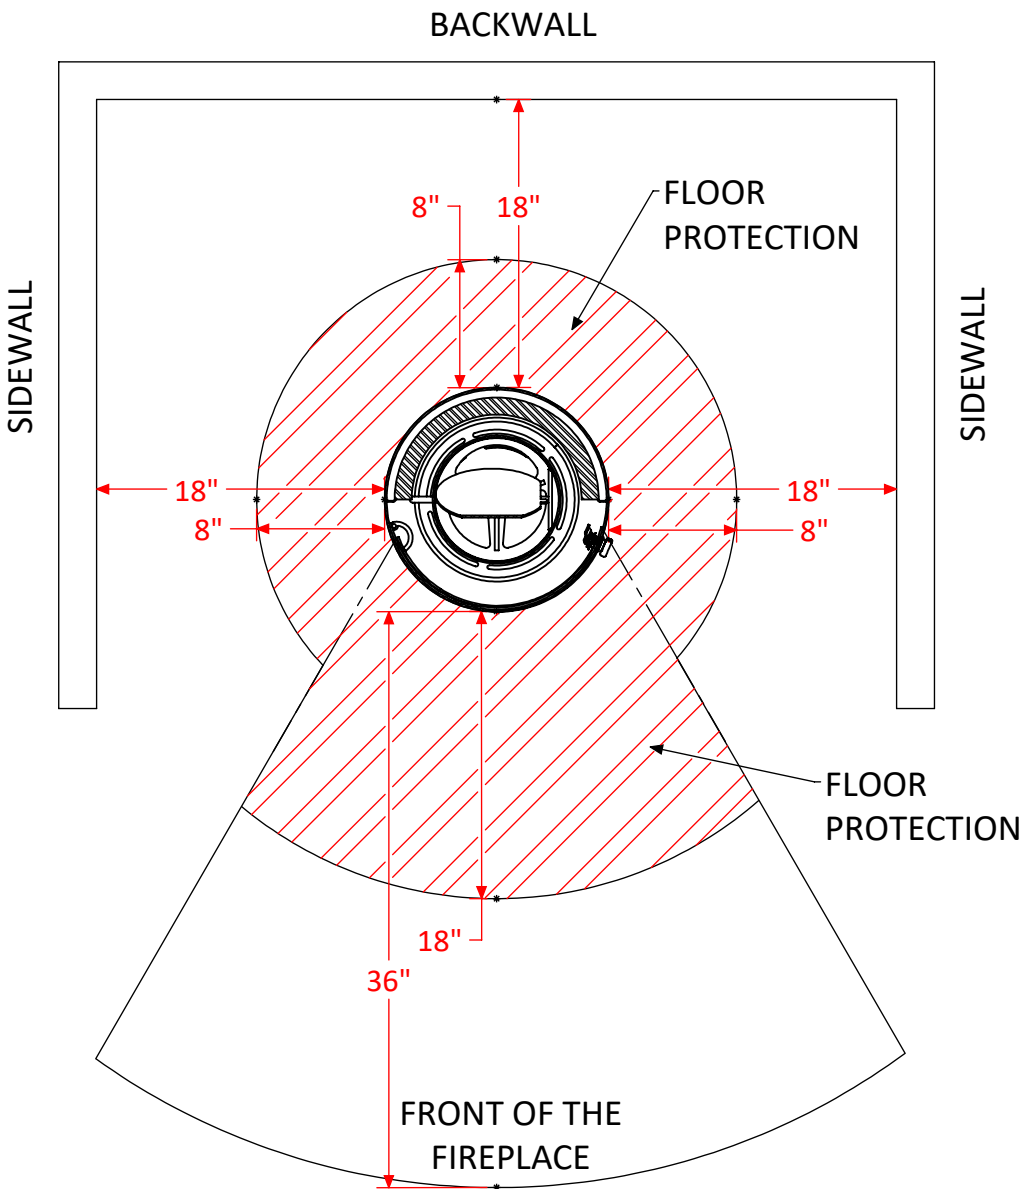

CLEARANCE TO COMBUSTIBLES AROUND FIREPLACE BODY &
FLOOR PROTECTION REQUIREMENTS

North American Designed & Manufactured by:

CF + D | custom fireplace design

5230 Harvester Rd. Unit # 2 Burlington, Ontario Canada L7L 4X4
Phone: 905 681-3070 Fax: 905 681-8697

PROJECT
LANCE | Suspended Wood Burning Fireplace

UNLESS OTHERWISE SPECIFIED

DIMENSIONS ARE IN INCHES
TOLERANCES:
FRACTIONAL $\pm 1/16$
ANGULAR: MACH $\pm 1^\circ$ BEND $\pm 0.5^\circ$
TWO PLACE DECIMAL ± 0.01
THREE PLACE DECIMAL ± 0.005



DESCRIPTION
Clearance to Combustibles

	NAME	DATE (mm/dd/yyyy)
DRAWN	pjani	2022-01-26
CHECKED	MV	2022-01-26

SIZE B SHEET 5 OF 6

DO NOT SCALE DRAWING

APPROVED

--

NA

REV
0

PROPRIETARY AND CONFIDENTIAL
THE INFORMATION CONTAINED IN THIS DRAWING IS THE SOLE PROPERTY OF CUSTOM FIREPLACE DESIGN.
ANY REPRODUCTION IN PART OR AS A WHOLE WITHOUT THE WRITTEN PERMISSION OF CUSTOM FIREPLACE DESIGN IS PROHIBITED.

